



GROUND FLOOR LAYOUT PLAN

20' - 0" WIDE ROAD

PROJECT: SOMPRITY 05

PROPOSED (G+11) STORIED APARTMENT BUILDING (PRESTIGE SAMPRETI-05) AT MOUZA.-SHYAMLAPUR, J.L NO.-791(SABEK) S.A.-309, R.S.-252, KHATIAN NO. C.S.-85,150, S.A.-785,858 R.S.-562,217, R.S NAMZARI.-562,15716, DAG NO, C.S & S.A.-423,424 R.S.-2449,2448, SHYAMLAPUR, SAVAR, DHAKA.

DEVELOPER :
PRESTIGE LANDMARK LTD.

DRAWING TITLE :
GROUND FLOOR PLAN

CAD BY:
JUYEL RANA

CONSULTANT:
PROKAUSHAL ENGINEERS & ARCHITECTS
APARTMENT 100, EAST SHAHAPARA,
DHAKA - 1218, BANGLADESH,
CELL : +8801 741 3311 12,
Email : nurulaminhaat37@gmail.com
info@prokaushal.com
Web : www.prokaushal.com

ARCHITECT :
HABIBUR RAHMAN
SARCH (SST)


SIGNATURE :

ARCHITECT :
MD. ABUL MONNAF
JUNIOR ARCHITECT

SIGNATURE :

DRAWING NO :
G+11 STORIED RESIDENTIAL BUILDING
SHEET NO **A-02**
SCALE : NTS

Information contained on this drawing is the property of Prokaushal Engineers & Architects. Copying or using the drawing in whole or part without written permission is unauthorized.

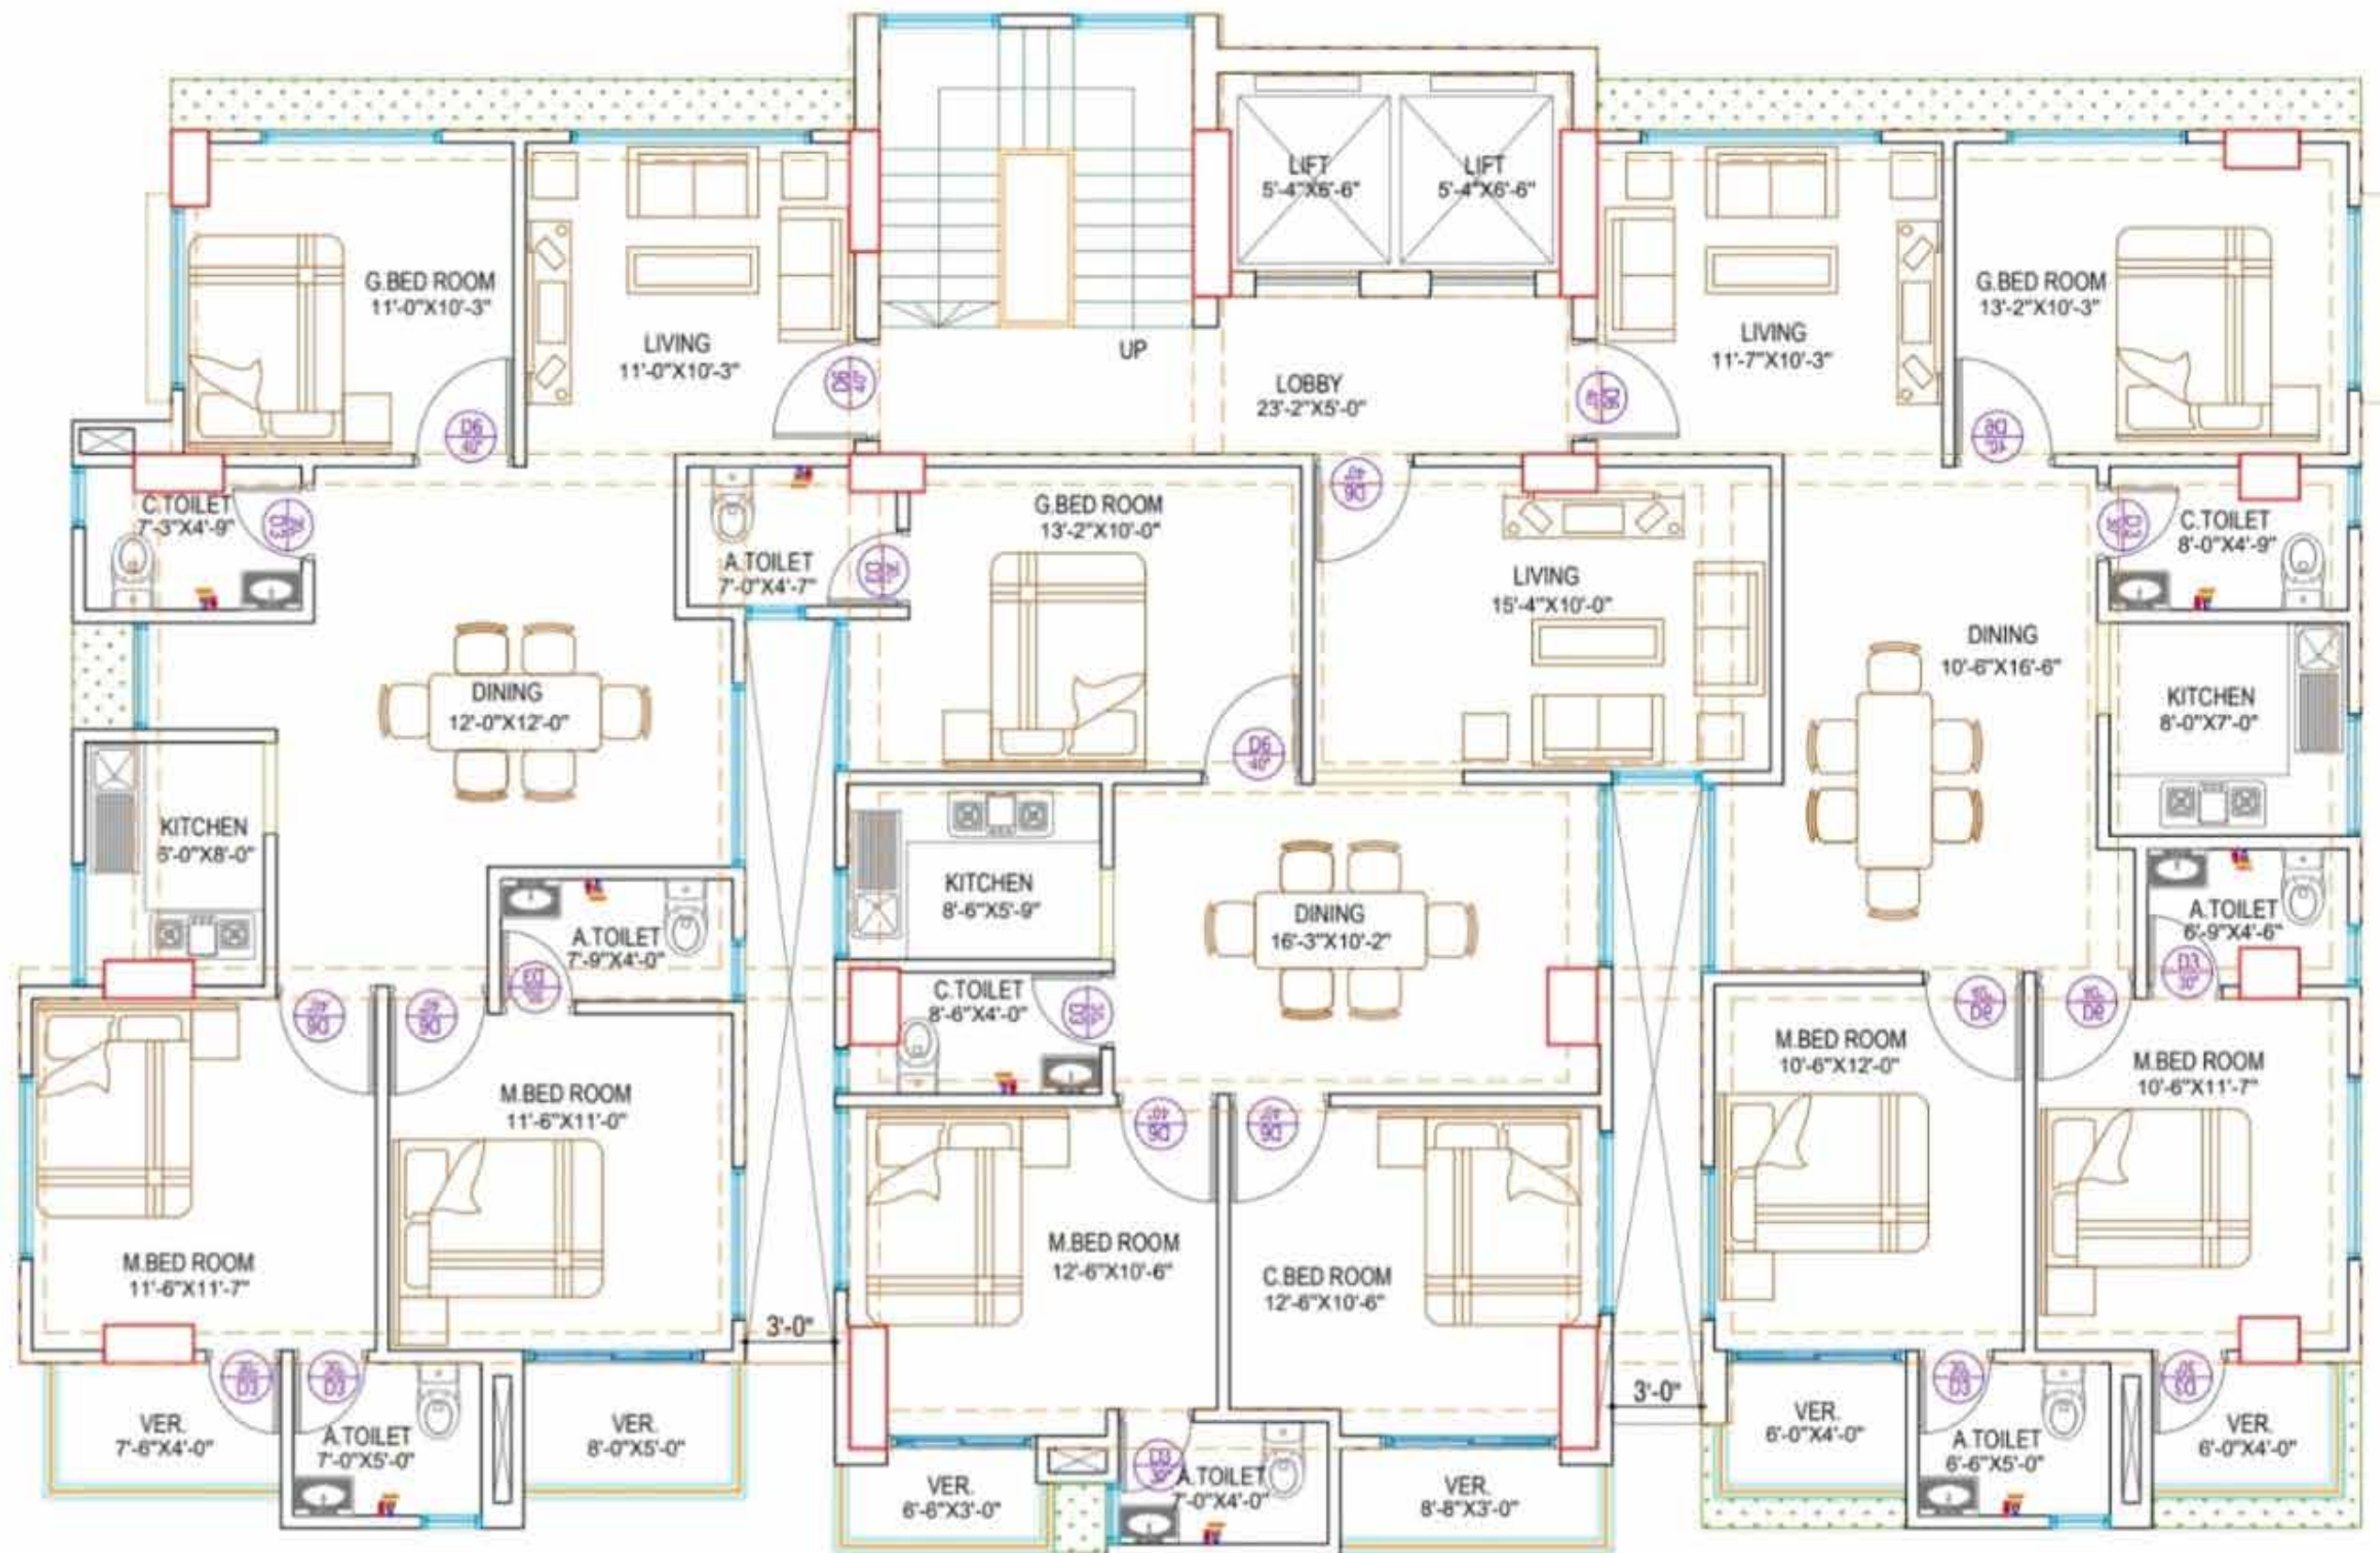

TYPICAL FLOOR FURNITURE LAYOUT PLAN

PROJECT: SOMPRITY 05

PROPOSED (G+11) STORIED APARTMENT BUILDING (PRESTIGE
SAMPRETI-05) AT MOUZA-SHYAMLAPUR, J.L NO.-791(SABEK)
S.A.-309, R.S.-252, KHATIAN NO. C.S.-85,150, S.A.-785,858
R.S.-562,217, R.S.NAMZARI.-562,15716, DAG NO. C.S &
S.A.-423,424 R.S.-2449,2448, SHYAMLAPUR, SAVAR, DHAKA.

DEVELOPER :
PRESTIGE LANDMARK LTD.

DRAWING TITLE :
**TYPICAL FLOOR FURNITURE
LAYOUT PLAN**
CAD BY :
JUYEL RANA

CONSULTANT:
PROKAUSHAL ENGINEERS & ARCHITECTS.
APARTMENT 900, EAST SHAWARPARA,
DHAKA-1216, BANGLADESH,
CELL :+8801741331112,
Email : nurealamit07@gmail.com
info@prokaushal.com
Web : www.prokaushal.com


ARCHITECT :
HABIBUR RAHMAN,
BARCH (BDET)

SIGNATURE :

ARCHITECT :
MD. ABDUL MONNAF
ANIOR ARCHITECT

SIGNATURE :

DRAWING NO :
G+11 STORIED RESIDENTIAL BUILDING
SHEET NO **A-04**
SCALE : NTS

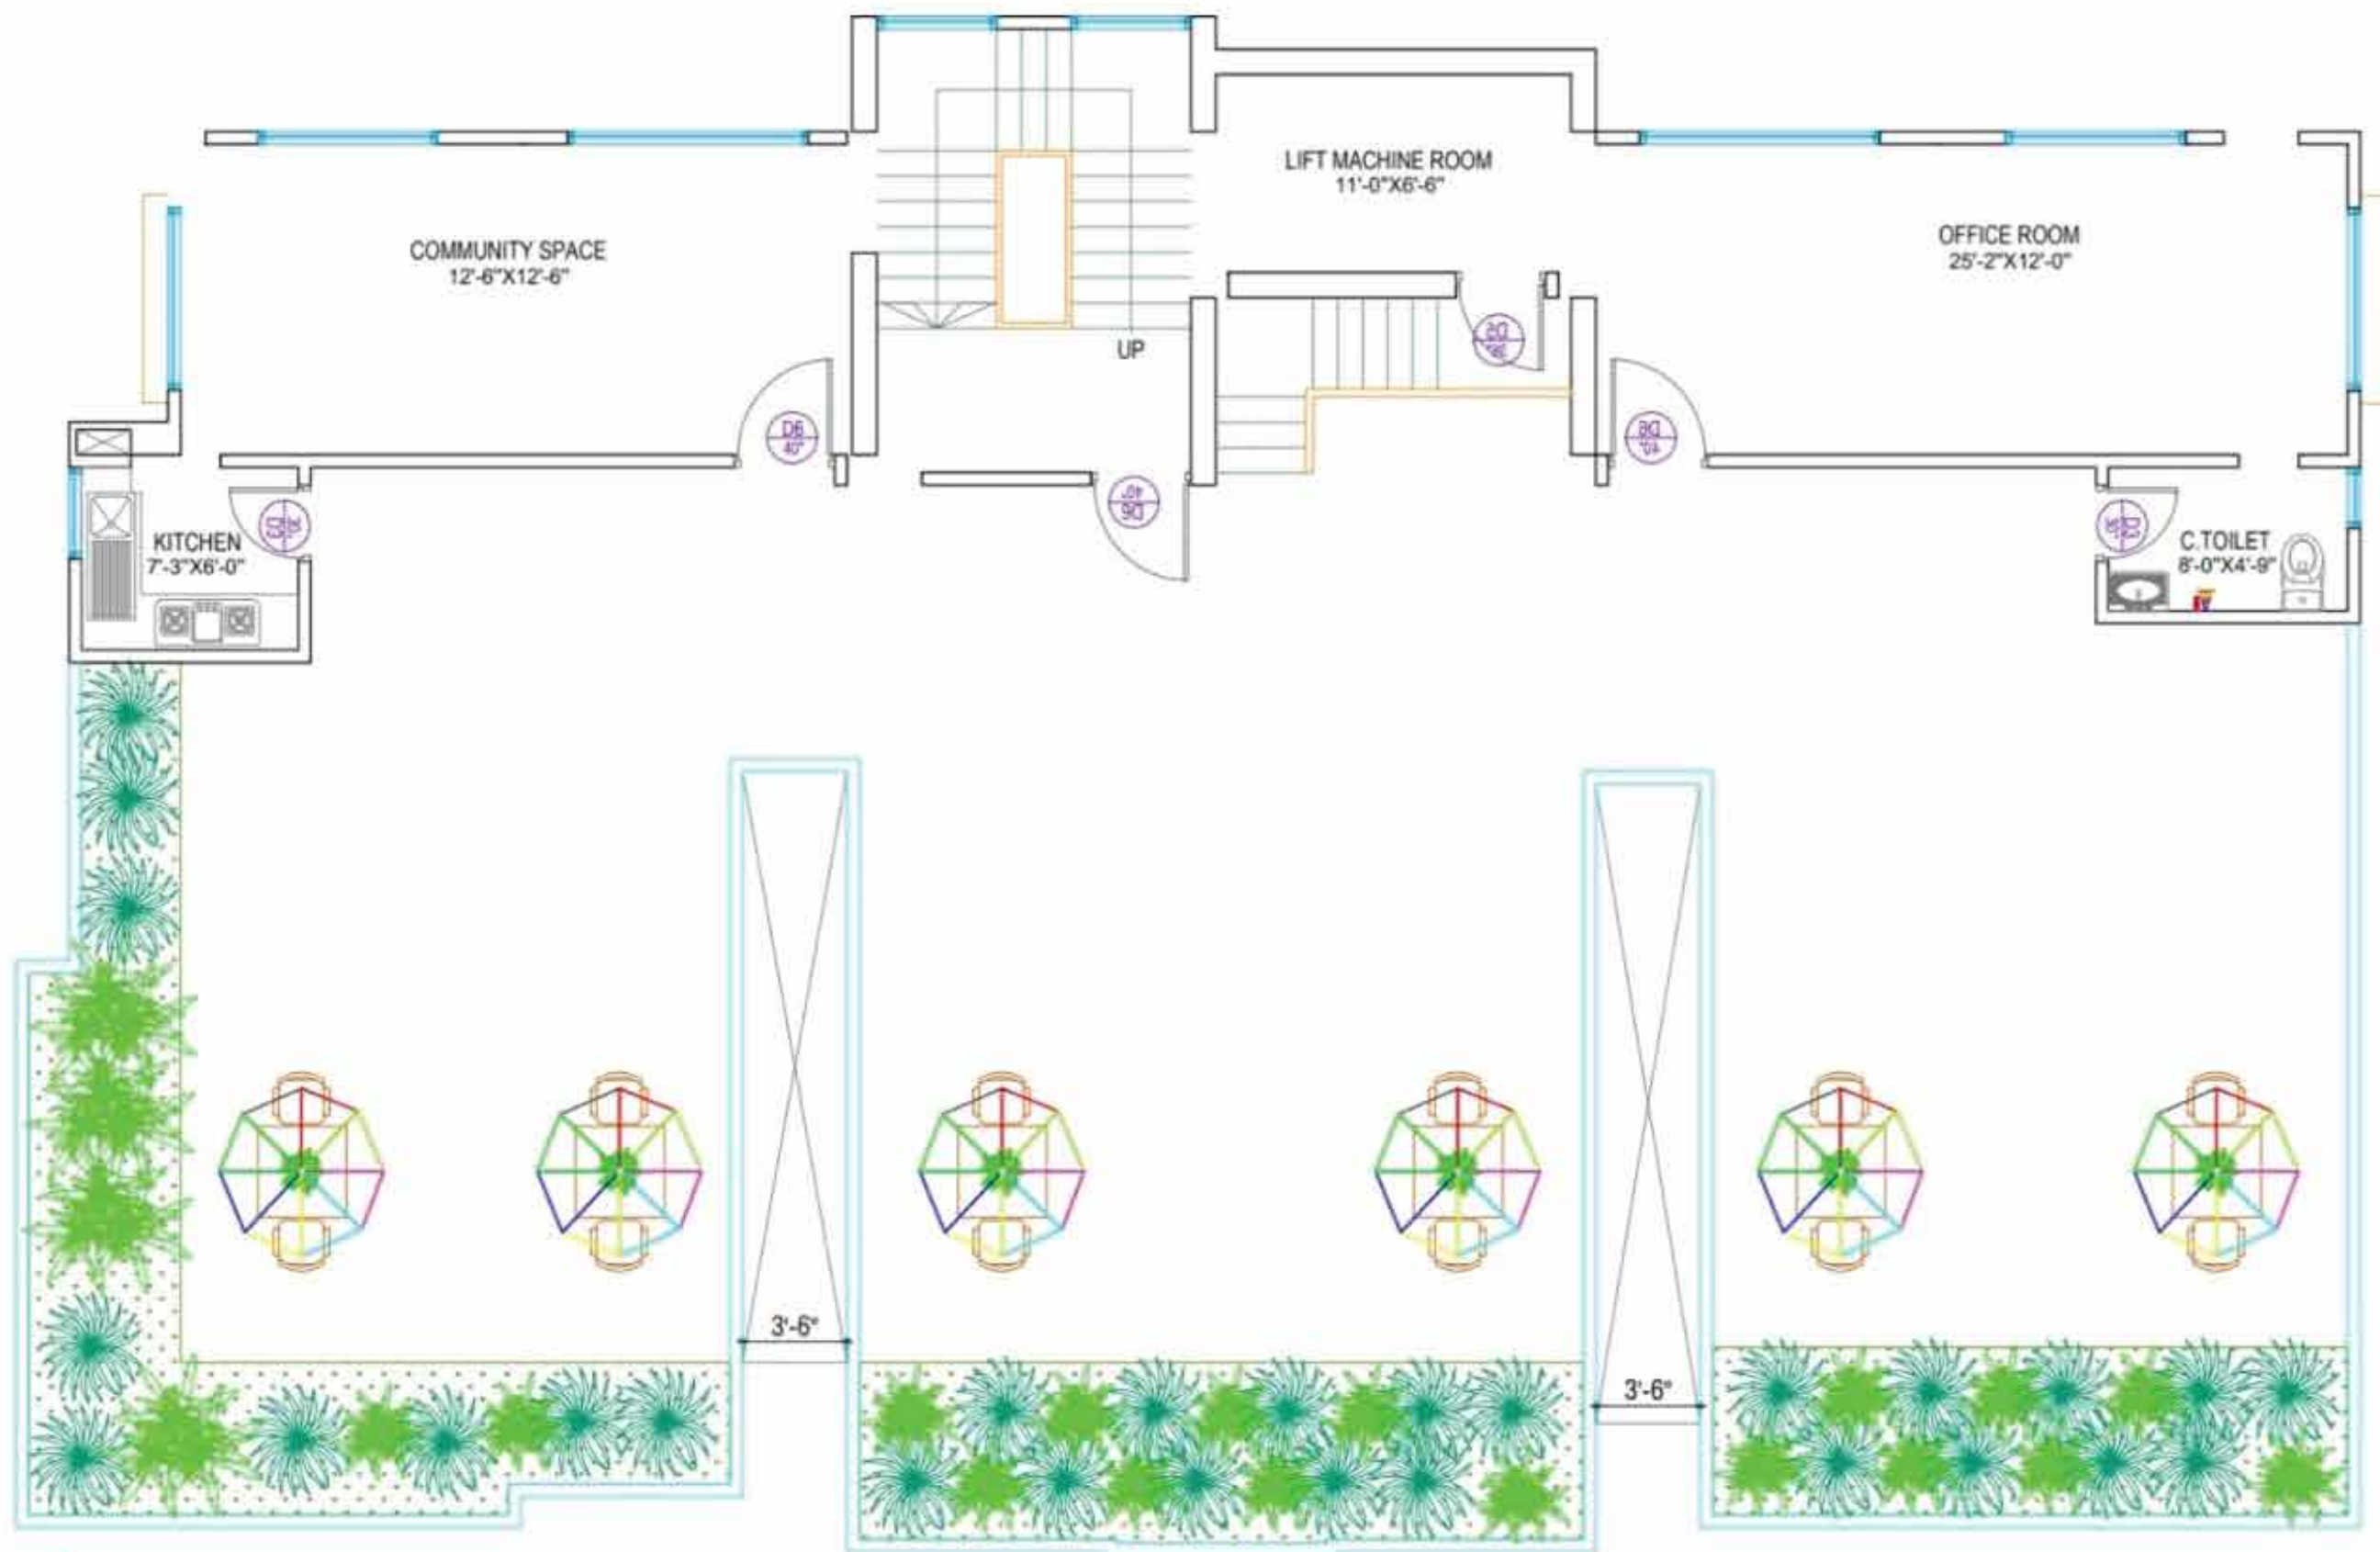

ROOF FLOOR LAYOUT PLAN

PROJECT: SOMPRITY 05

PROPOSED (G+11) STORIED APARTMENT BUILDING (PRESTIGE SAMPRETI-05) AT MOUZA -SHYAMLAPUR, J.L NO.-791(SABEK) S.A.-309, R.S.-252, KHATIAN NO. C.S.-85,150, S.A.-785,858 R.S.-562,217, R.S NAMZARI.-562,15716, DAG NO. C.S & S.A.-423,424 R.S.-2449,2448, SHYAMLAPUR, SAVAR, DHAKA.

DEVELOPER :

PRESTIGE LANDMARK LTD.

DRAWING TITLE :

ROOF FLOOR PLAN

CAD BY :

JUYEL RANA

CONSULTANT:

PROKASHAL ENGINEERS & ARCHITECTS

APARTMENT 960, EAST SHAHAPARA, DHAKA-1216, BANGLADESH, CELL : +8801 741 3311 12, Email : nurulalamduet37@gmail.com info@prokashal.com Web : www.prokashal.com

ARCHITECT :
HABIBUR RAHMAN.
(ARCH. SUET)

SIGNATURE :

ARCHITECT :
MD. ABDUL MONNAF
(JUNIOR ARCHITECT)

SIGNATURE :

DRAWING NO :

G+11 STORIED RESIDENTIAL BUILDING

SHEET NO **A-05**

SCALE : NTS