


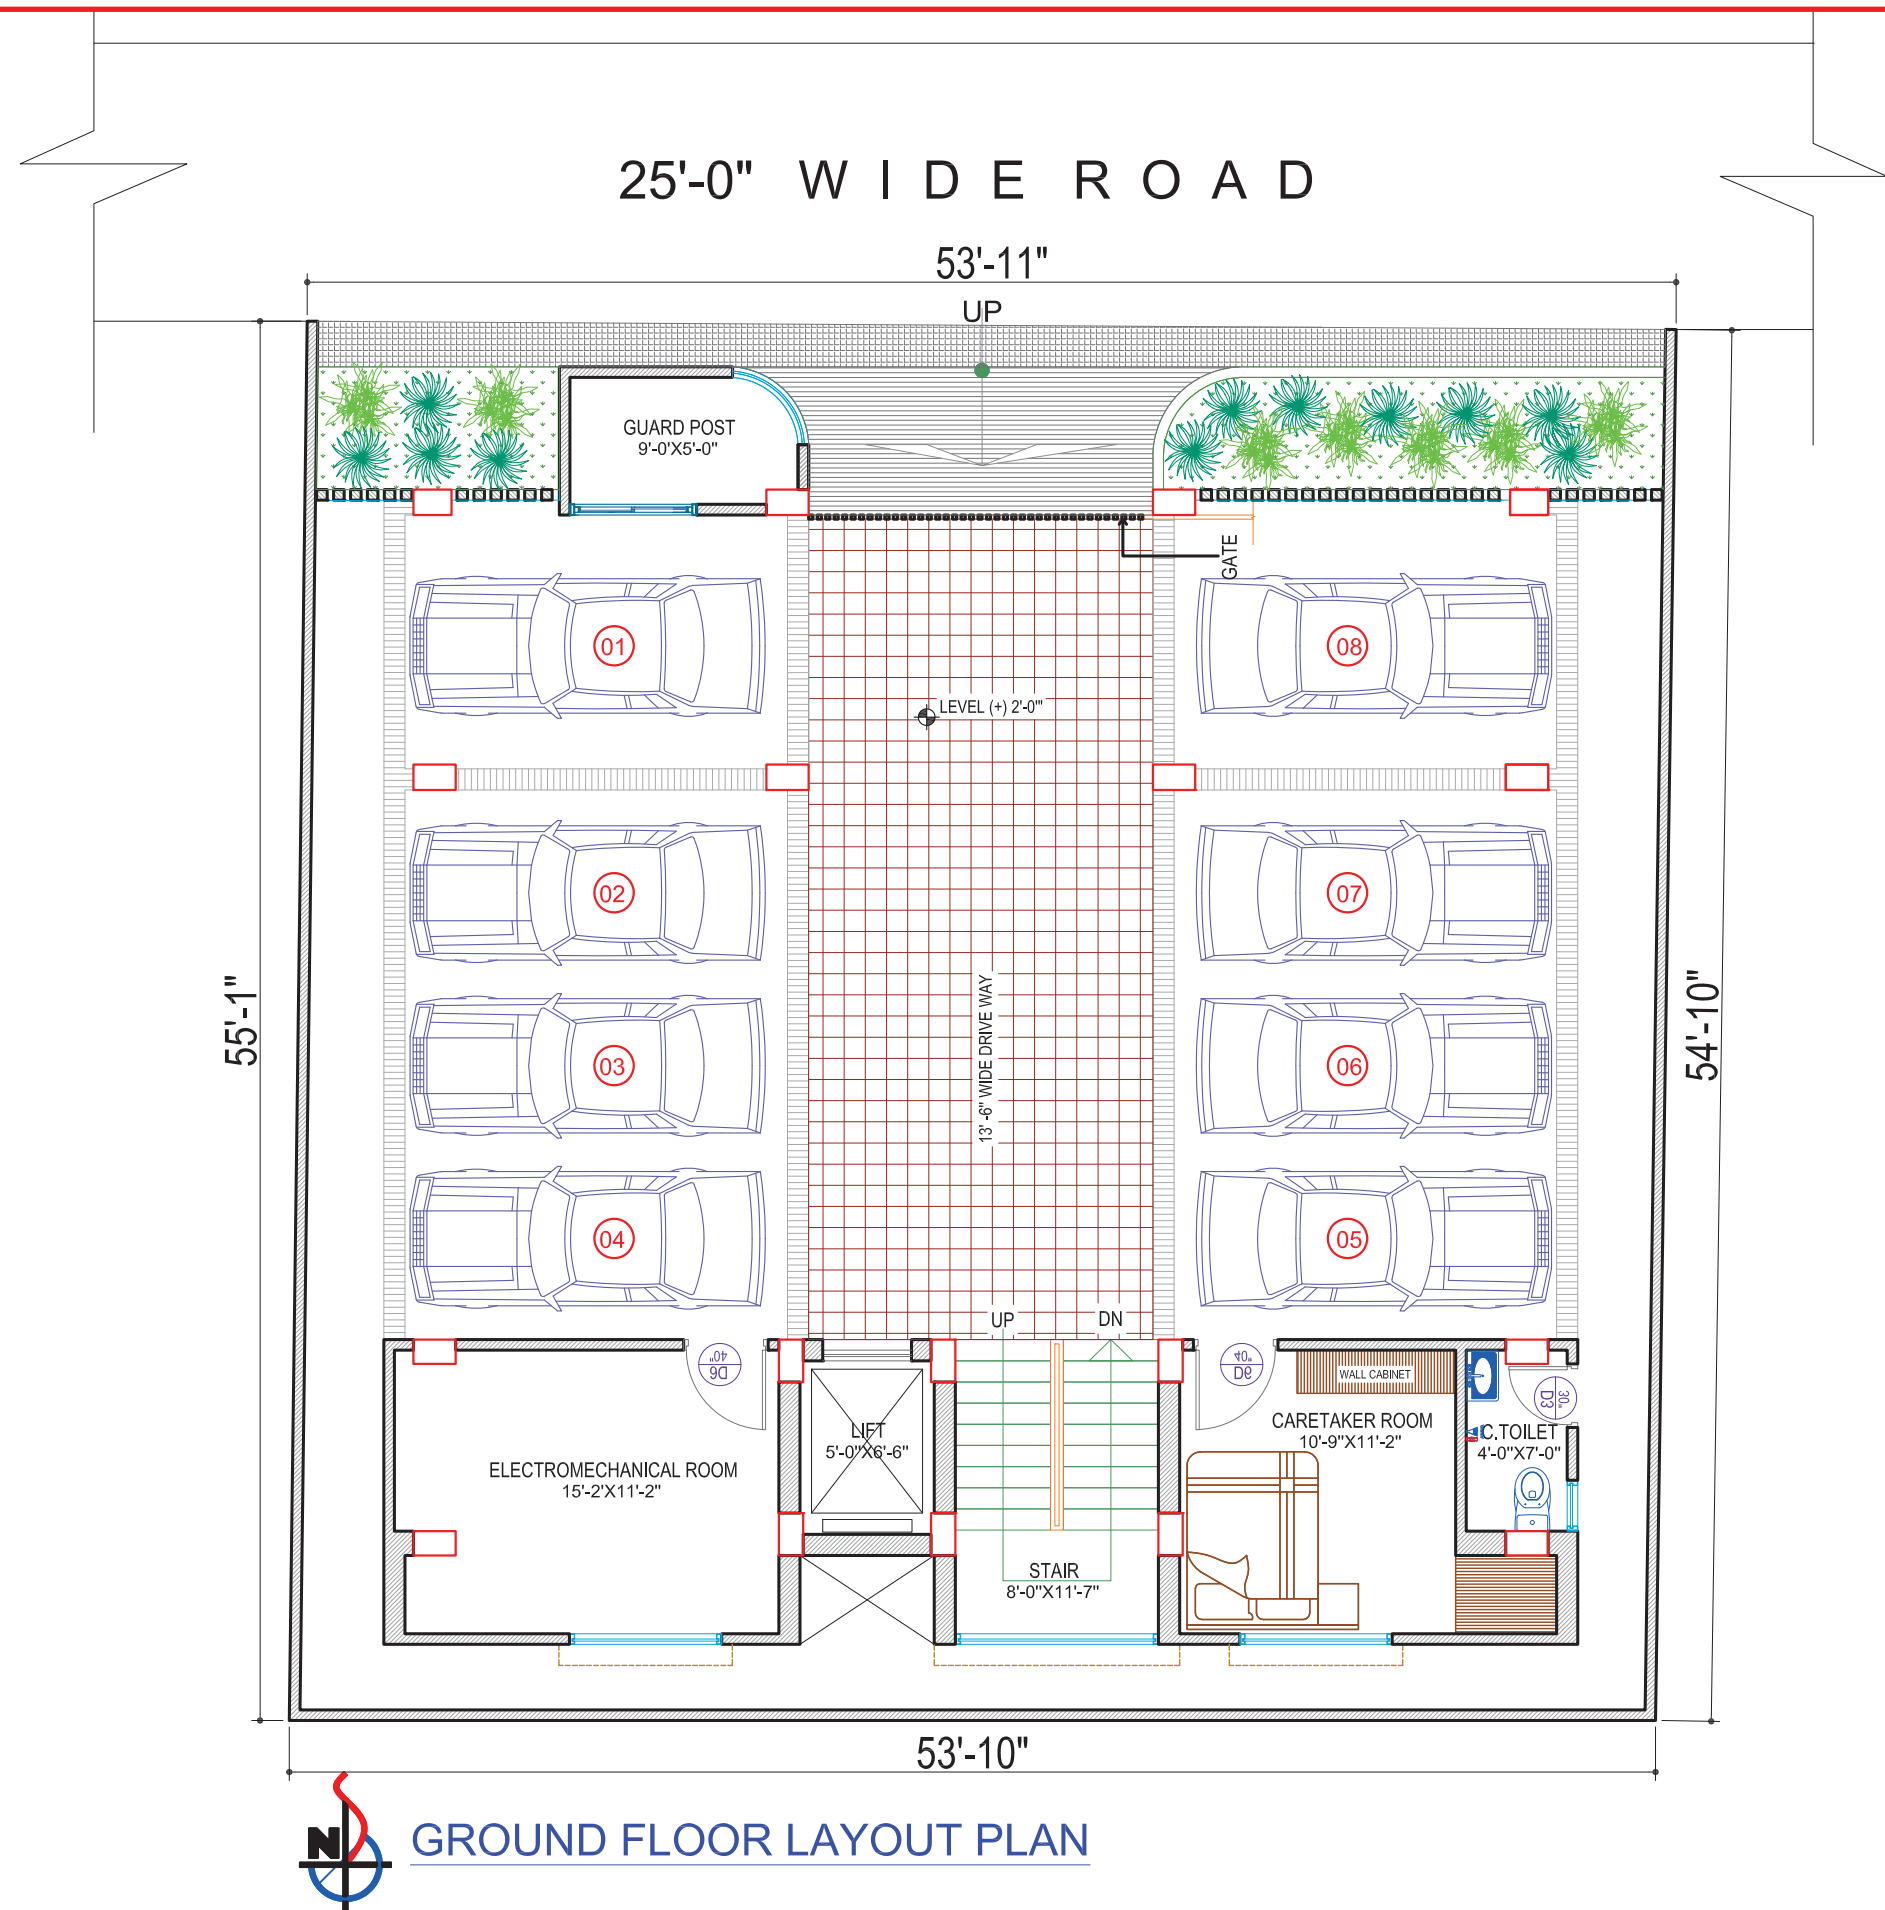

GROUND FLOOR LAYOUT PLAN

Information contained on this drawing is the property of prokaushal engineers & architects. copying or using this drawing in notice or part without written permission is unauthorised.

PROJECT: Prestige Riverview Tower
PROPOSED G+09 STORIED RESIDENTIAL AT DHAKA.

DEVELOPER :
PRESTIGE LANDMARK LTD.

DRAWING TITLE :
GROUND FLOOR LAYOUT PLAN

CAD BY :
RABBUL HOSEN

CONSULTANT:
PROKAUSHAL ENGINEERS & ARCHITECTS.
APPARTMENT 960, EAST SHAWRAPARA,
DHAKA -1216, BANGLADESH.
CELL : +8801 741 3311 12.
Email : nurealamduet37@gmail.com
info@prokaushal.com
Web: www.prokaushal.com


ARCHITECT :
HABIBUR RAHMAN.
BARCH, (DUET)

SIGNATURE :

ARCHITECT :
MD. ABDUL MONNAF
JUNIOR, ARCHITECT

SIGNATURE :

DRAWING NO :
G+09 STORIED RESIDENTIAL BUILDING
SHEET NO : **AR - 102 / R - 00**
SCALE : NTS
DATE : JULY , 2026

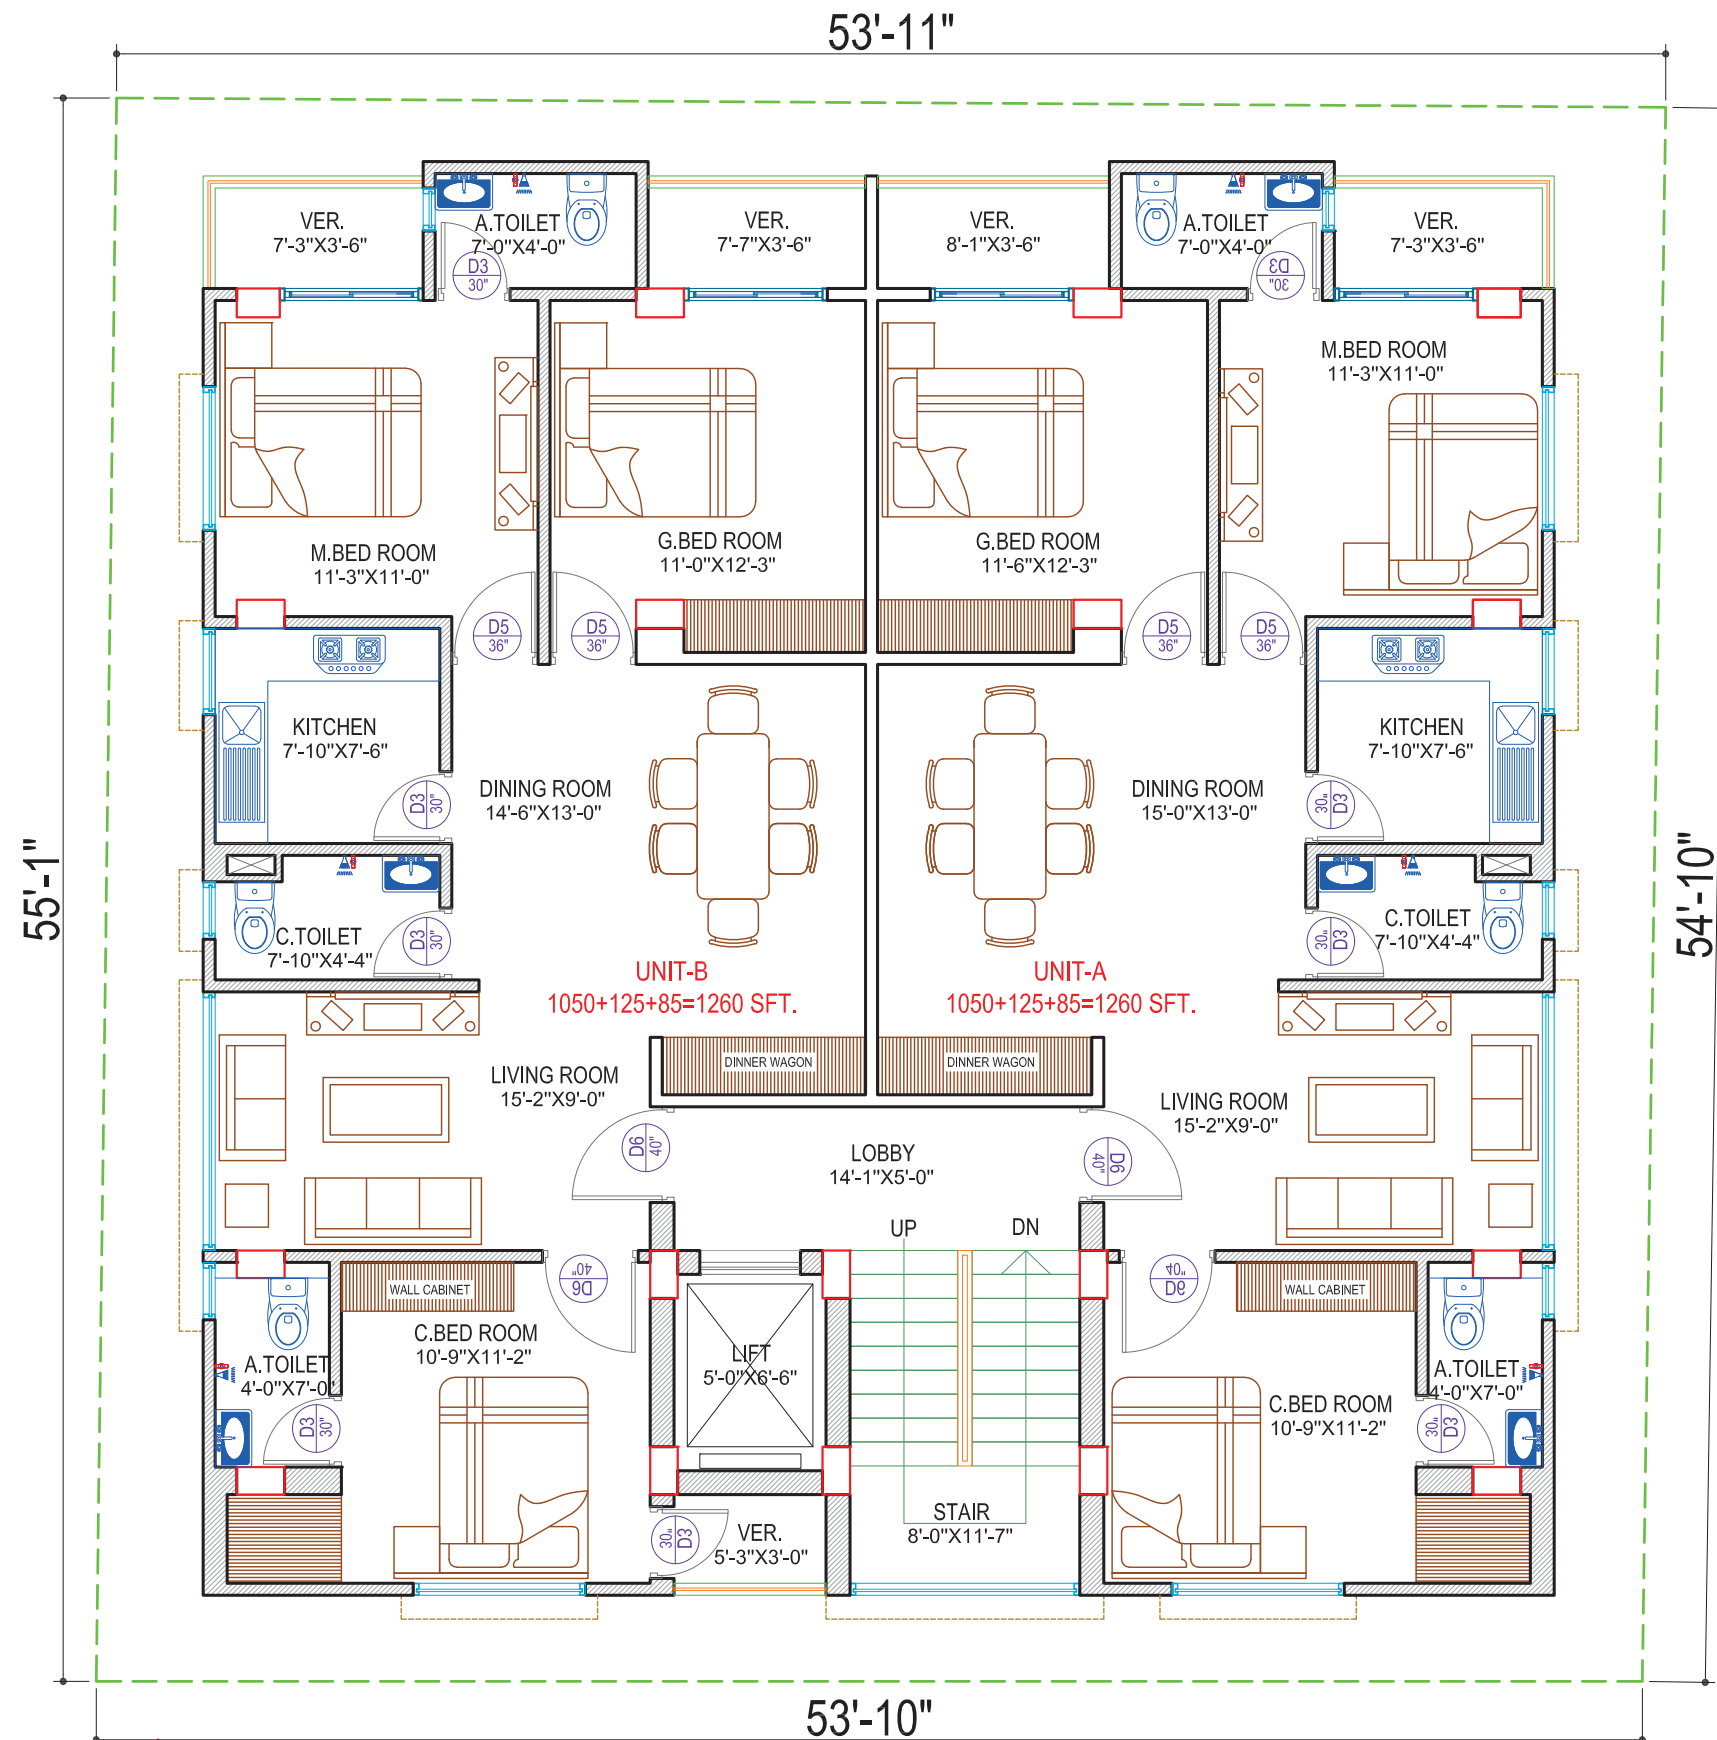

TYPICAL FLOOR FURNITURE LAYOUT PLAN

Information contained on this drawing is the property of prokaushal engineers & architects. copying or using this drawing in notice or part without written permission is unauthorised.

PROJECT :
PROPOSED G+09 STORIED RESIDENTIAL AT DHAKA.

DEVELOPER :
PRESTIGE LANDMARK LTD.

DRAWING TITLE :
TYPICAL FLOOR FURNITURE
LAYOUT PLAN

CAD BY :
RABBUL HOSEN

CONSULTANT:
PROKAUSHAL ENGINEERS & ARCHITECTS.
APPARTMENT 960, EAST SHAWRAPARA,
DHAKA -1216, BANGLADESH.
CELL : +8801 741 3311 12.
Email : nurealamduet37@gmail.com
info@prokaushal.com
Web: www.prokaushal.com

ARCHITECT :
HABIBUR RAHMAN.
BARCH, (DUET)

SIGNATURE :

ARCHITECT :
MD. ABDUL MONNAF
JUNIOR, ARCHITECT


SIGNATURE :

DRAWING NO :
G+09 STORIED RESIDENTIAL BUILDING

SHEET NO : **AR - 104 / R - 00**

SCALE : NTS

DATE : JULY , 2026

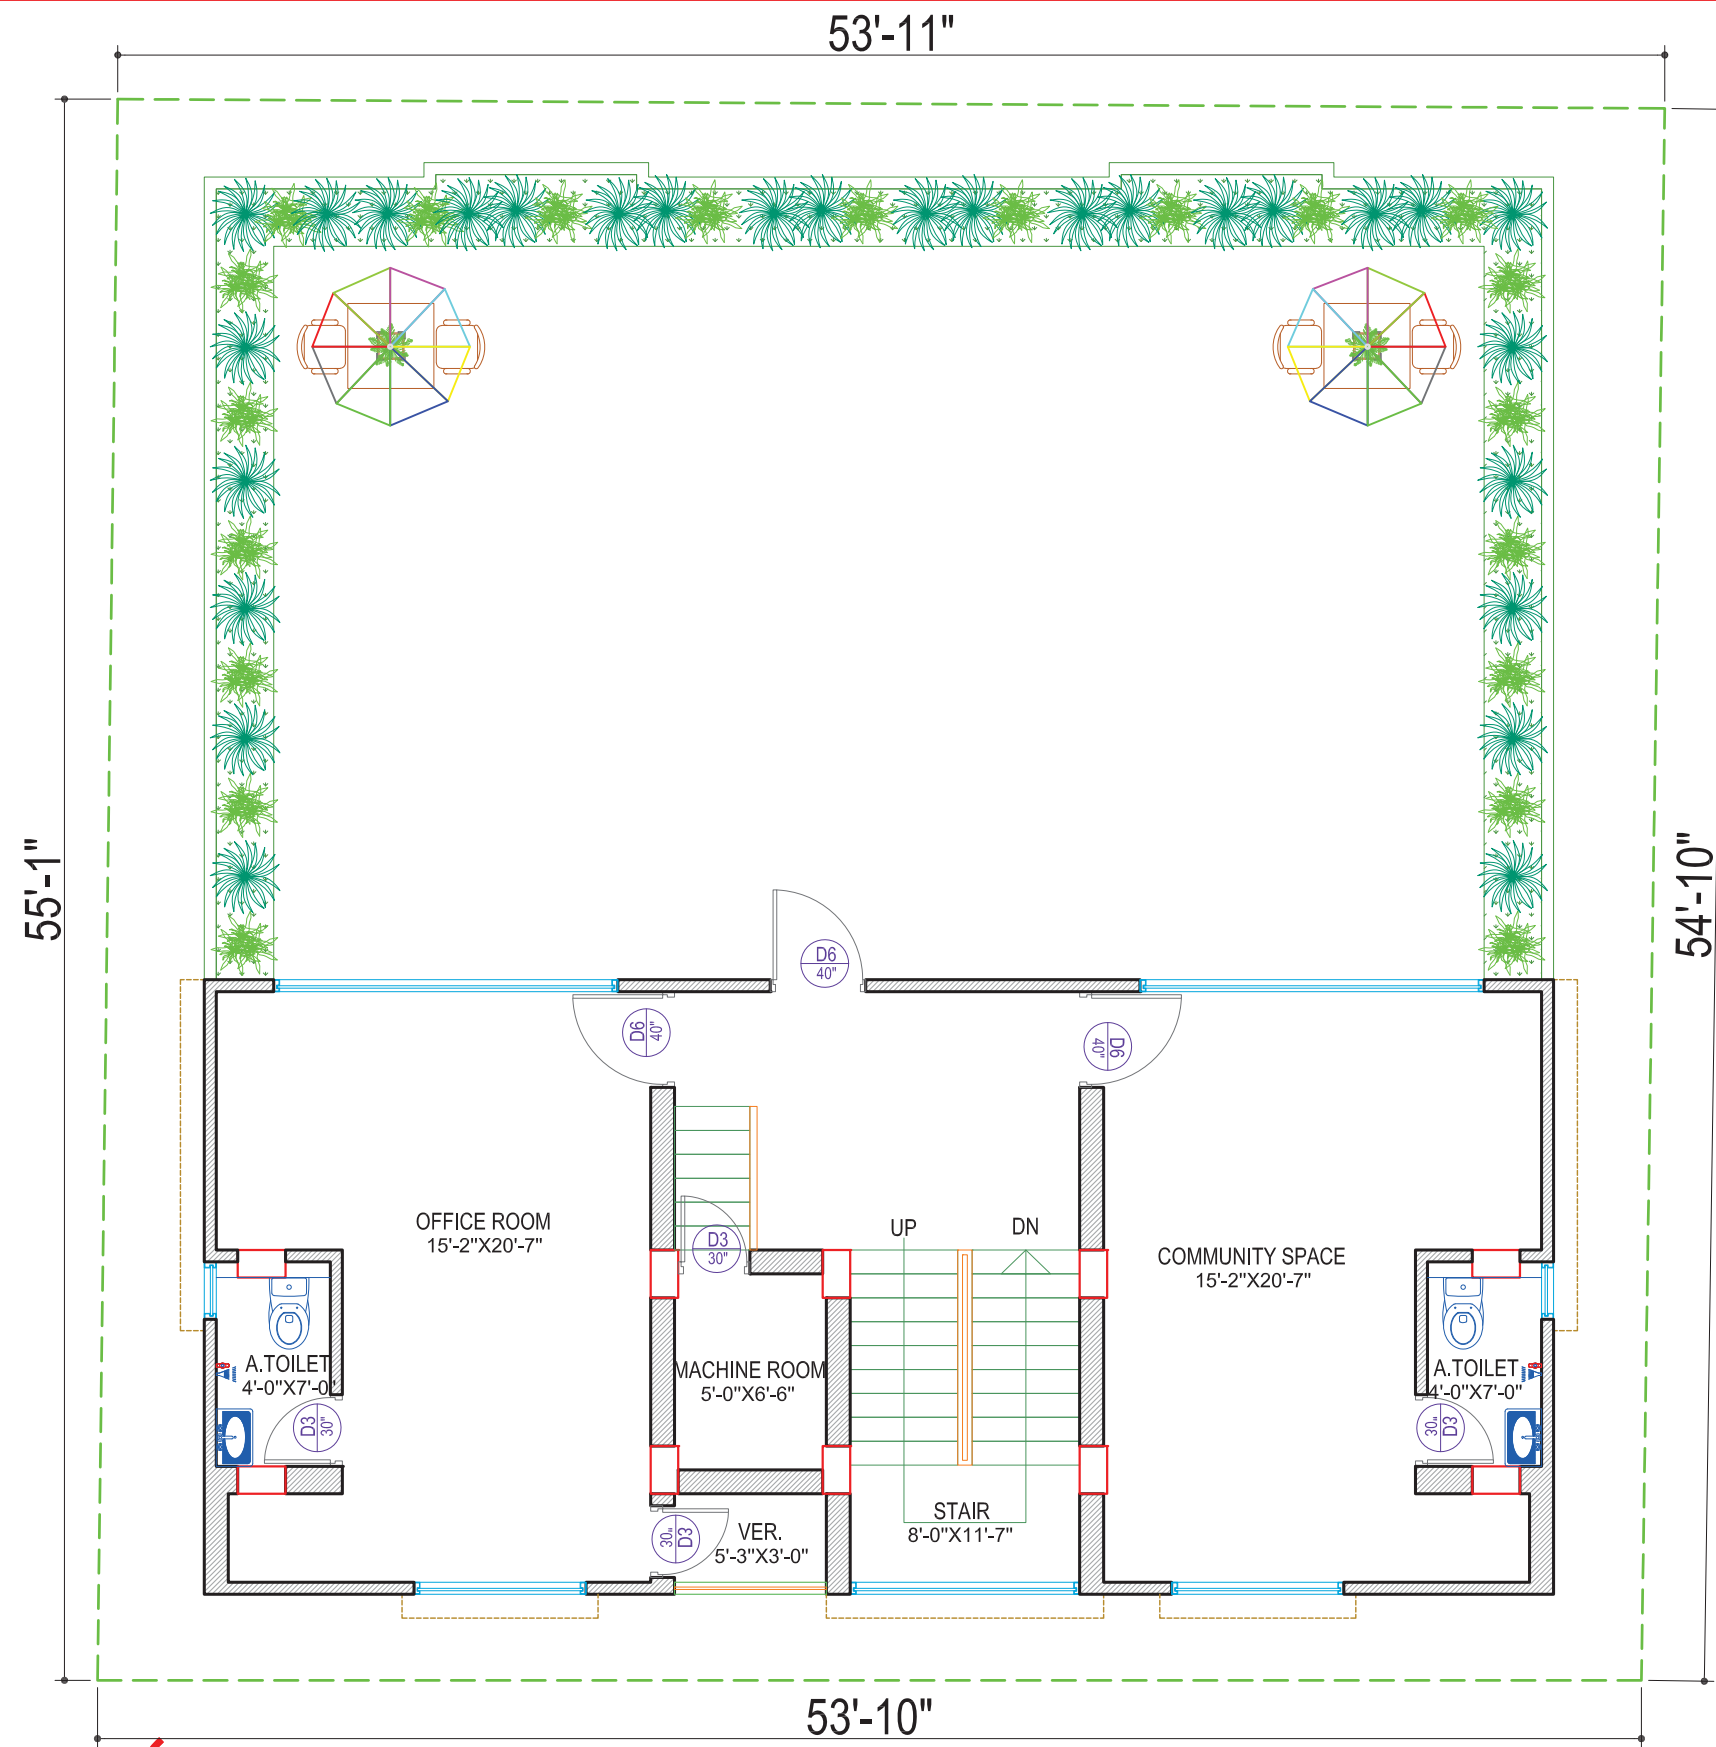

ROOF FLOOR LAYOUT PLAN

Information contained on this drawing is the property of prokaushal engineers & architects. copying or using this drawing in notice or part without written permission is unauthorised.

PROJECT :
PROPOSED G+09 STORIED RESIDENTIAL AT DHAKA.

DEVELOPER :
PRESTIGE LANDMARK LTD.

DRAWING TITLE :
ROOF FLOOR LAYOUT PLAN

CAD BY :
RABBUL HOSEN

CONSULTANT:
PROKAUSHAL ENGINEERS & ARCHITECTS.
APPARTMENT 960, EAST SHAWRAPARA,
DHAKA -1216, BANGLADESH.
CELL : +8801 741 3311 12.
Email : nurealamduet37@gmail.com
info@prokaushal.com
Web: www.prokaushal.com

ARCHITECT :
HABIBUR RAHMAN.
B.ARCH. (DUET)

SIGNATURE :

ARCHITECT :
MD. ABDUL MONNAF
JUNIOR ARCHITECT

SIGNATURE :

DRAWING NO :
G+09 STORIED RESIDENTIAL BUILDING
SHEET NO : **AR - 105 / R - 00**
SCALE : NTS
DATE : JULY , 2026