




 **GROUND FLOOR LAYOUT PLAN**

Information contained on this drawing is the property of Prokaushal Engineers & Architects. Copying or using this drawing in whole or part without written permission is unauthorized.	PROJECT : PROPOSED (G+11) STORIED APARTMENT BUILDING (PRESTIGE SAMPRETI-03) AT MOUZA-SHYAMLAPUR, J.L. NO.-991, SABEK, S.A.-309, R.S.-552, KHATIAN NO. C.S.-434, S.A.-298, R.S.-404 R.S NAMZARI.-14304,14304, DAG NO. C.S & S.A.-1362, R.S.-1883 SHYAMLAPUR, SAVAR, DHAKA.	CLIENT : SAMPRETI-03	DRAWING TITLE : GROUND FLOOR LAYOUT PLAN CAD BY : Jr.Arch Juyel Rana	CONSULTANT: PROKAUSHAL ENGINEERS & ARCHITECTS. APARTMENT 980, EAST SHAWRAPARA, DHAKA -1218, BANGLADESH. CELL : +8801 741 3311 12, Email : nurakamduet37@gmail.com info@prokaushal.com Web: www.prokaushal.com	ARCHITECT : MD. ABDUL MONNAF JUNIOR ARCHITECT SIGNATURE :	ARCHITECT : HABIBUR RAHMAN. B ARCH. (DUET) SIGNATURE :	DRAWING NO.: PEA/450/(G+11)-STORIED RESIDENTIAL BUILDING. SHEET NO : AR - 105 / R - 00 SCALE : NTS DATE : OCTOBER, 2024
--	---	--------------------------------	--	---	---	--	---

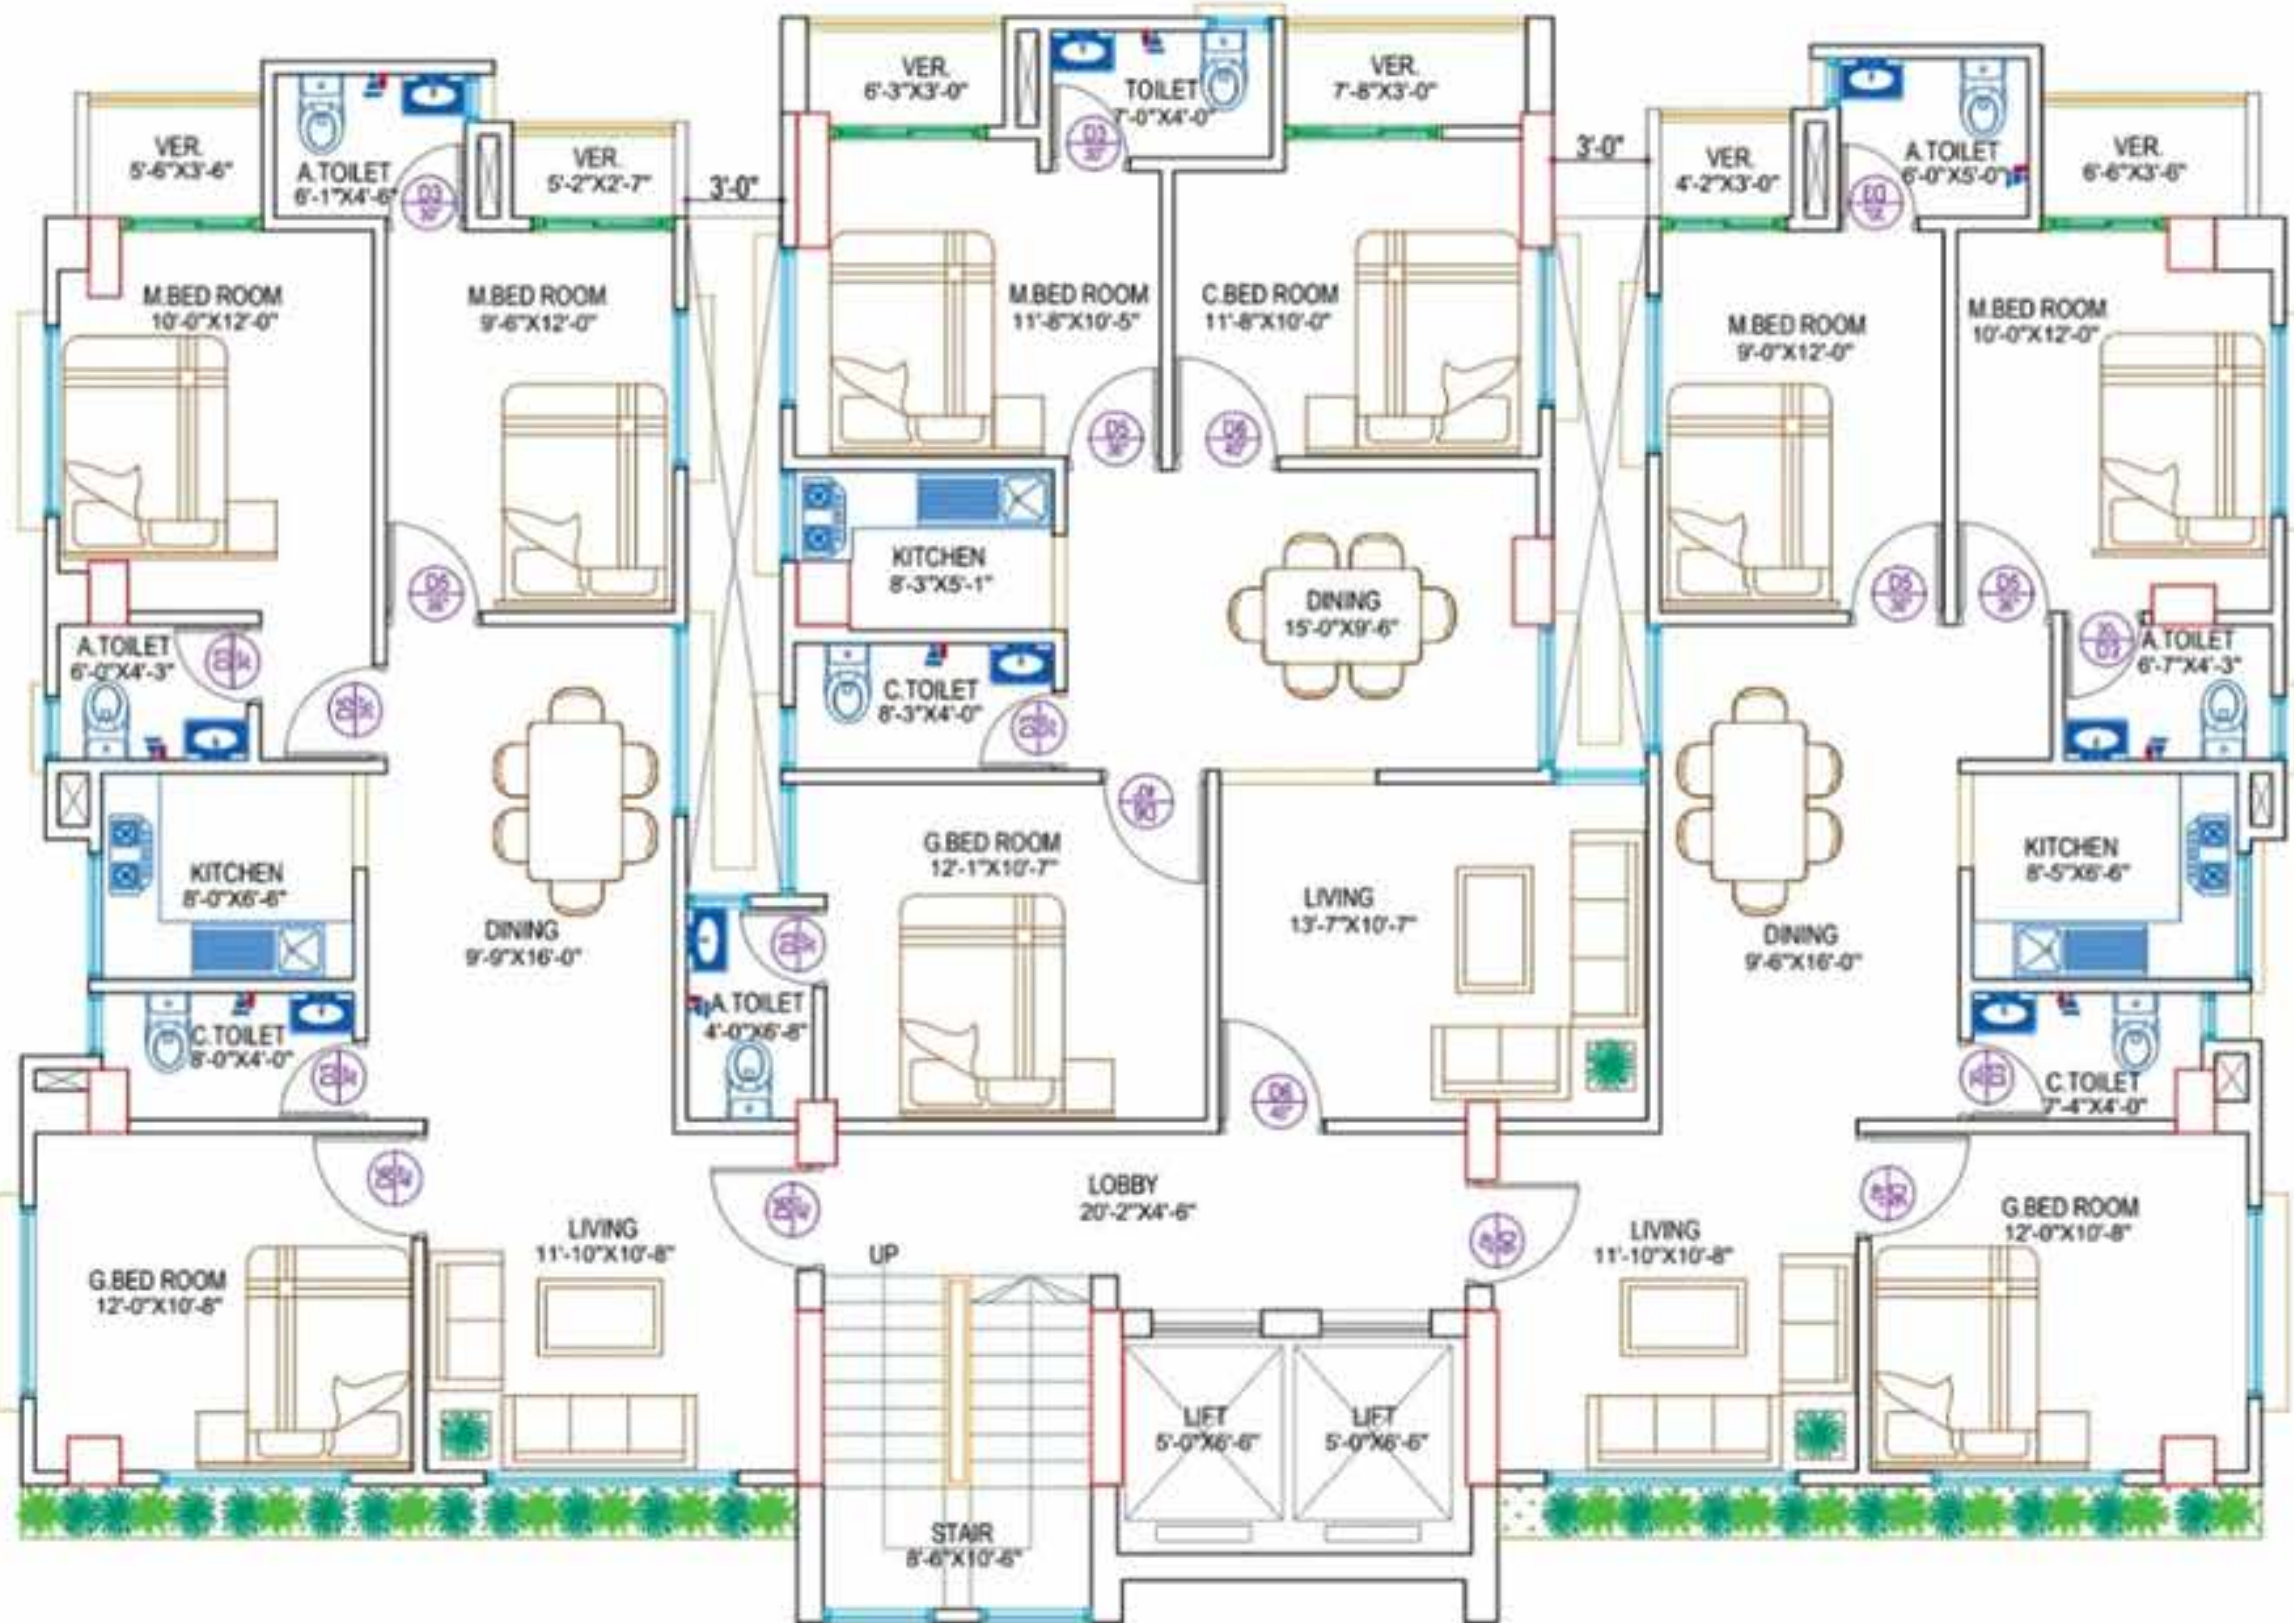

TYPICAL FLOOR FURNITURE LAYOUT PLAN

Information contained on this drawing is the property of Prokashal Engineers & Architects. Copying or using this drawing in whole or part without written permission is unauthorized.

PROJECT :
PROPOSED (G+11) STORED APARTMENT BUILDING (PRESTIGE SAMPRETI-03) AT MOUZA - SHYAMLAPUR, J.L. NO.-991, SABEK, S.A.-309, R.S.-552, KHATIAN NO. C.S.-434, S.A.-298, R.S.-404 R.S. NAMZARI-14304, 14304, DAG NO. C.S. & S.A.-1362, R.S.-1883 SHYAMLAPUR, SAVAR, DHAKA.

CLIENT :
SAMPRETI-03

DRAWING TITLE :
TYPICAL FLOOR FURNITURE LAYOUT PLAN

CAD BY :
Jr Arch Juyel Rana

CONSULTANT:
PROKASHAL ENGINEERS & ARCHITECTS
APARTMENT 902, EAST SHAWRAPARA, DHAKA - 1218, BANGLADESH.
CELL : +8801 741 3311 12.
Email : nurabemadut37@gmail.com
info@prokashal.com
Web: www.prokashal.com


ARCHITECT :
MD. ABDUL MONNAF
JUNIOR ARCHITECT

SIGNATURE :

ARCHITECT :
HABIBUR RAHMAN
BARCH (JUNIOR)

SIGNATURE :

DRAWING NO :
PEA/450/(G+11)-STORED RESIDENTIAL BUILDING.
SHEET NO : **AR - 110 / R - 00**
SCALE : NTS
DATE : OCTOBER, 2024

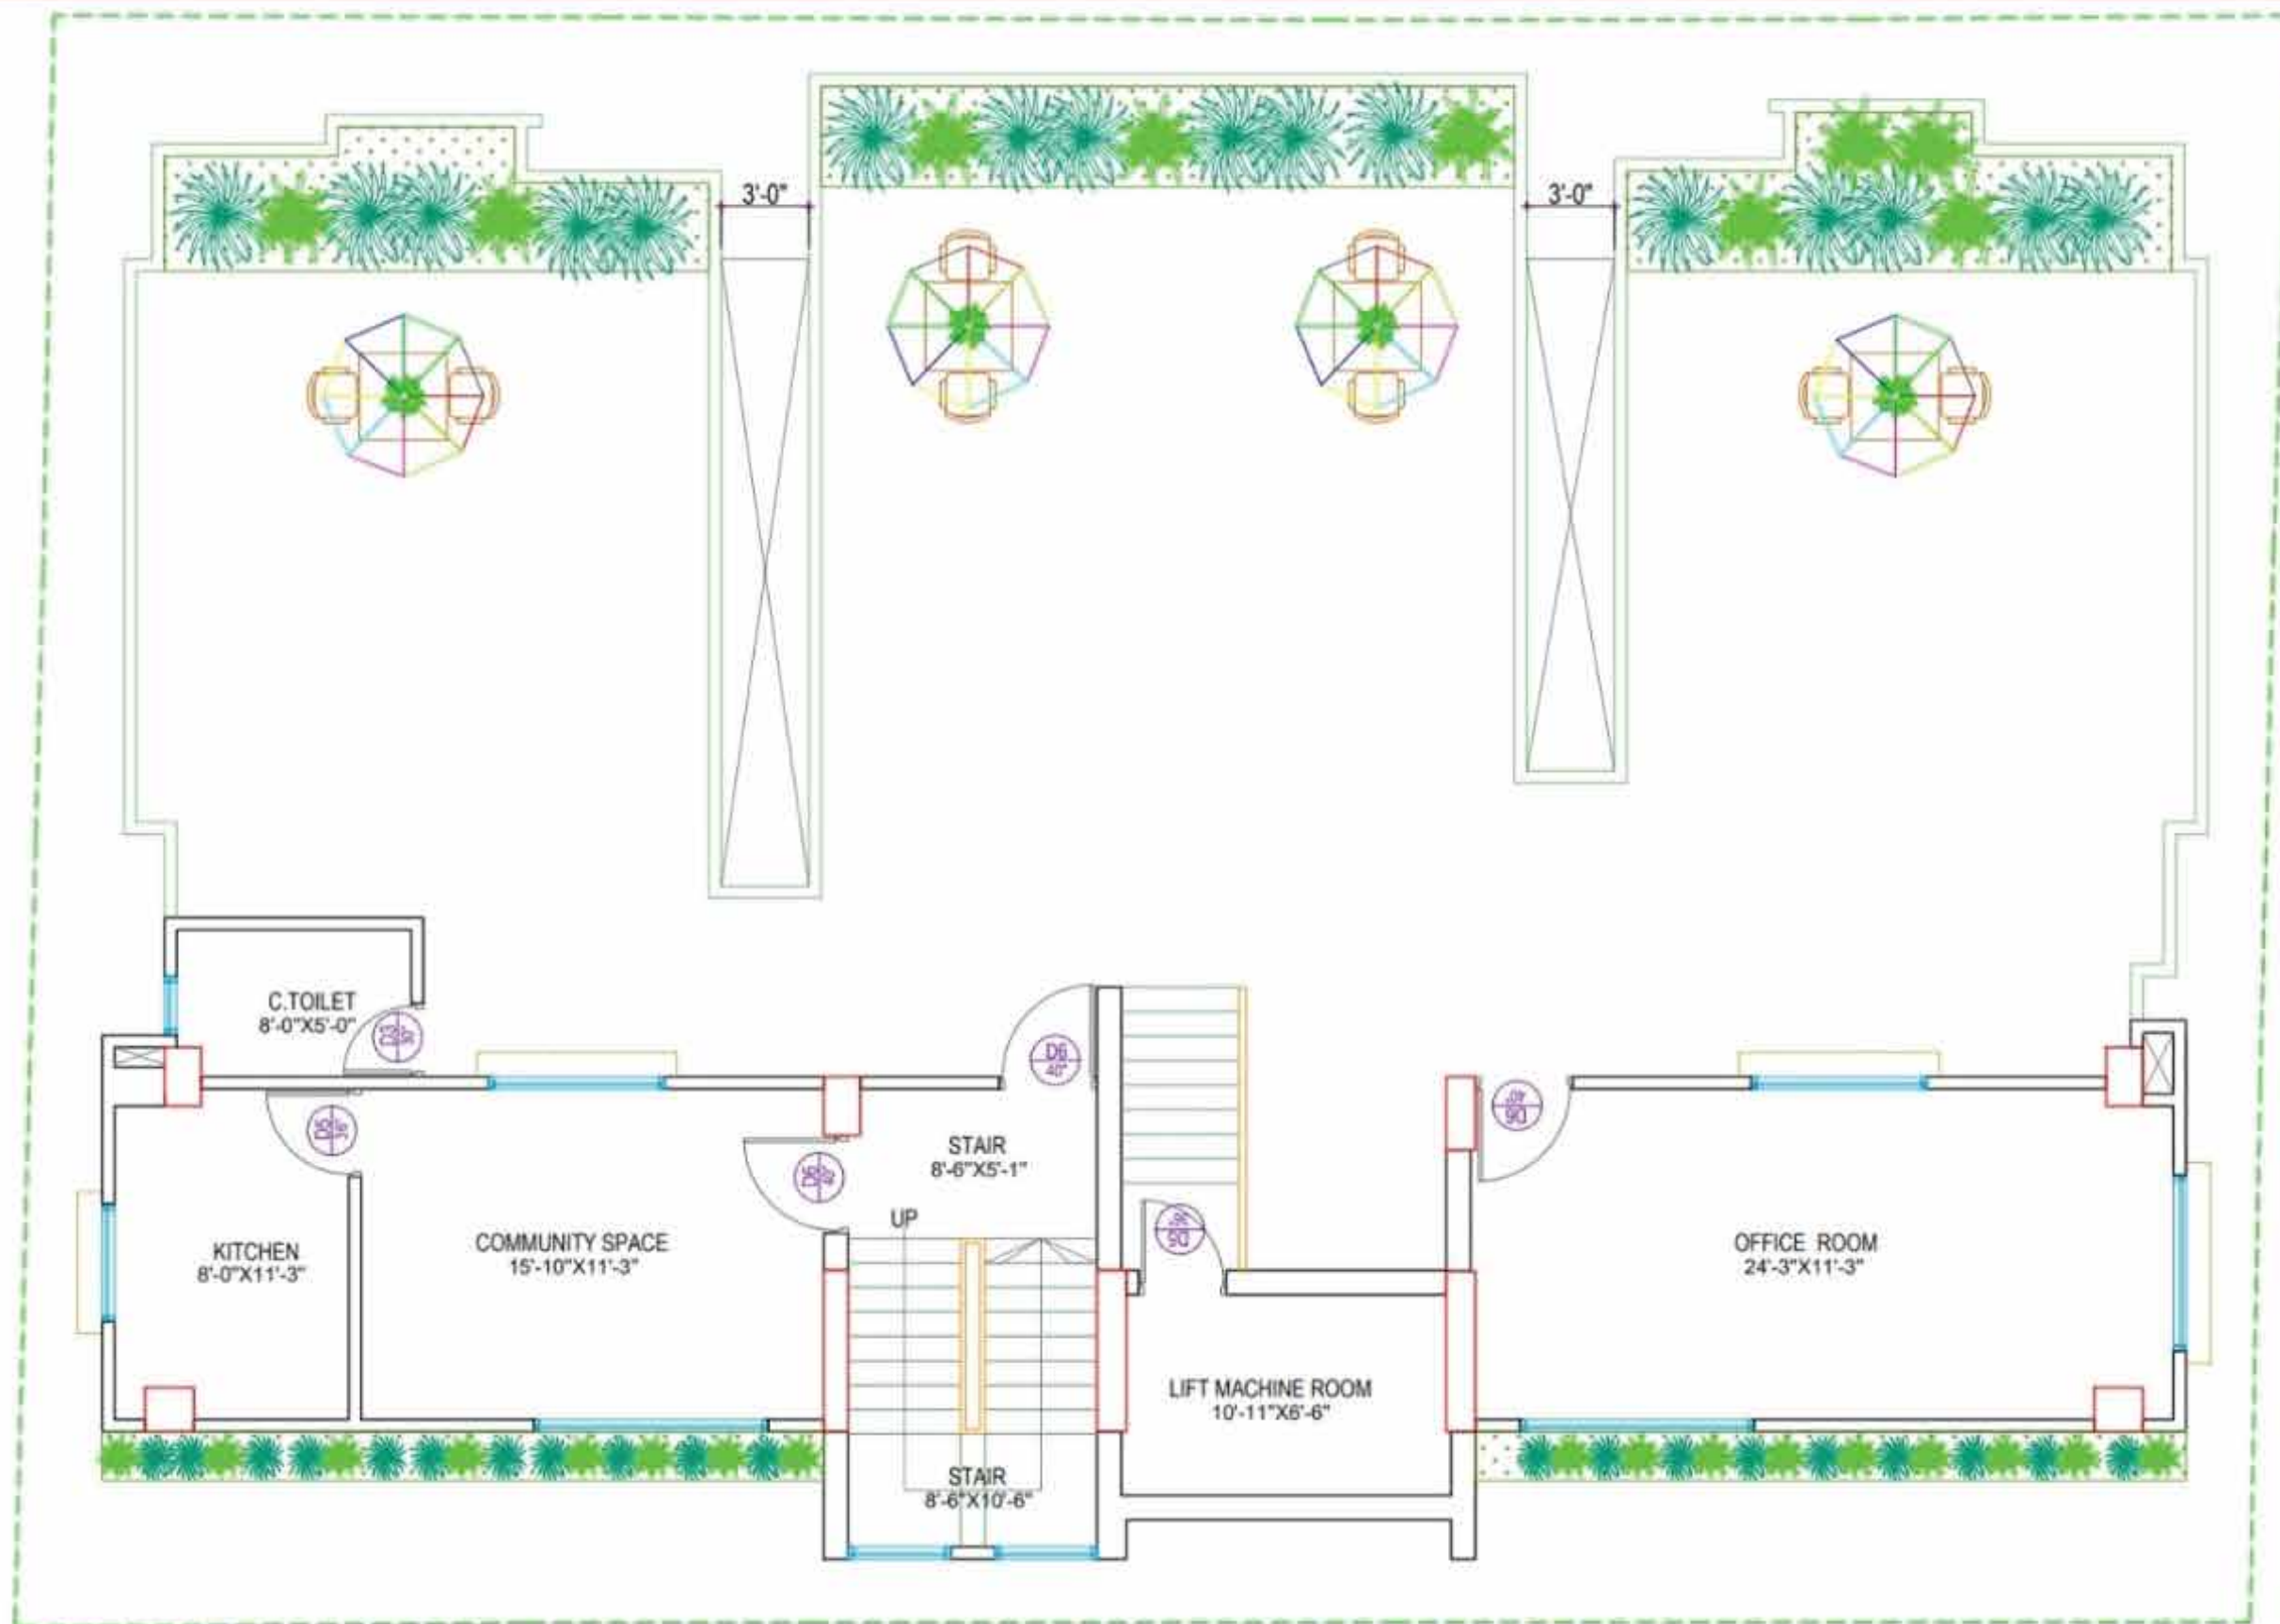

ROOF FLOOR LAYOUT PLAN

Information contained on this drawing is the property of Prokaushal Engineers & Architects. Copying or using this drawing in notice or part without written permission is unauthorized.

PROJECT :
PROPOSED (G+11) STORIED APARTMENT BUILDING (PRESTIGE SAMPRETI-03) AT MOUZA-SHYAMLAPUR, J.L. NO.-991, SABEK, S.A.-309, R.S.-552, KHATIAN NO. C.S.-434, S.A.-298, R.S.-404 R.S. NAMZARI.-14304, 14304, DAG NO. C.S. & S.A.-1362, R.S.-1883 SHYAMLAPUR, SAVAR, DHAKA.

CLIENT :
SAMPRETI-03

DRAWING TITLE :
ROOF FLOOR LAYOUT PLAN

CAD BY :
Jr Arch Juyel Rana

CONSULTANT:
PROKAUSHAL ENGINEERS & ARCHITECTS.
APARTMENT 990, EAST SHAWRAPARA, DHAKA -1216, BANGLADESH,
CELL : +8801 741 3311 12,
Email : nureasmduet37@gmail.com
info@prokaushal.com
Web: www.prokaushal.com

ARCHITECT :
MD. ABDUL MONNAF
JUNIOR ARCHITECT

SIGNATURE :

ARCHITECT :
HABIBUR RAHMAN,
B.Arch. (DUET)

SIGNATURE :

DRAWING NO :
PEA/450/(G+11)-STORIED RESIDENTIAL BUILDING.

SHEET NO : **AR - 107 / R - 00**

SCALE : NTS

DATE : OCTOBER, 2024