


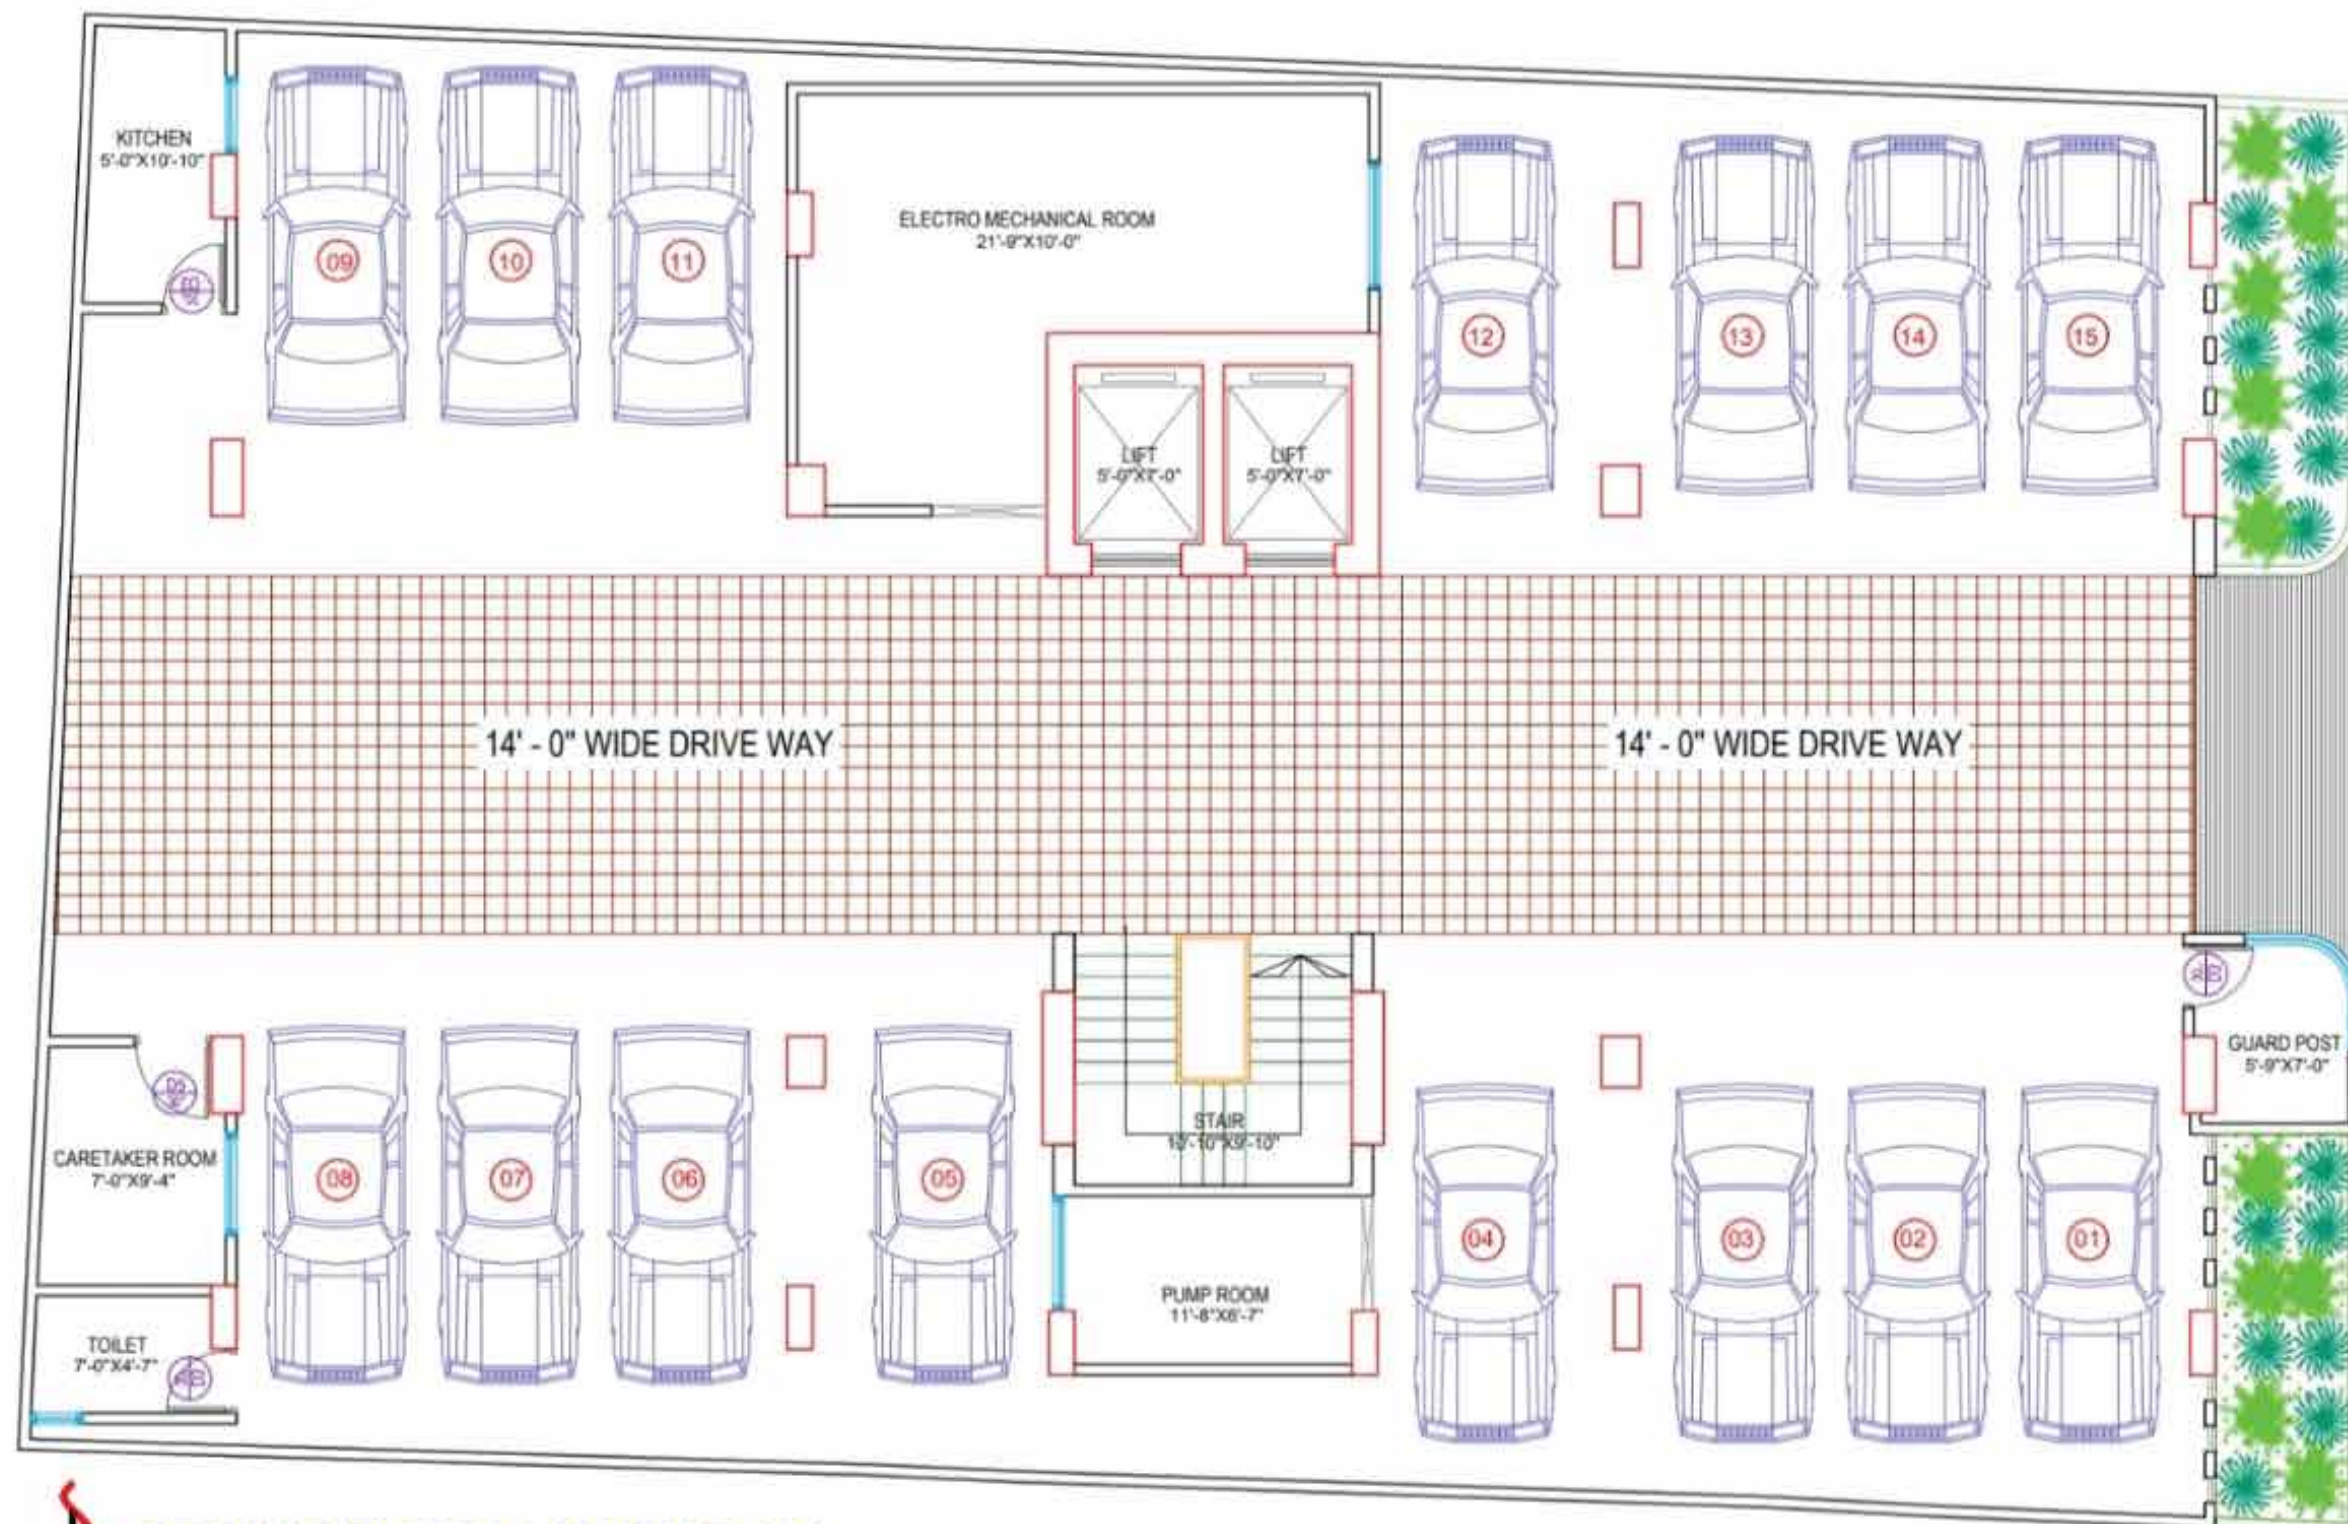

GROUND FLOOR LAYOUT PLAN

Information contained on this drawing is the property of Prokaushal Engineers & Architects. Copying or using this drawing in notice or part without written permission is unauthorized.

PROJECT :
PROPOSED (G+11) STORED APARTMENT BUILDING (PRESTIGE SAMPRETI-04) AT MOUZA - SHYAMLAPUR, J.L. NO.-791(SABEK) S.A.-309, R.S.-262. KHATIAN NO. C.S.-172, S.A.-183, R.S.-639 R.S. NAMZARI-8611, DAG NO. C.S. & S.A.-1429, R.S.-1913 SHYAMLAPUR, SAVAR, DHAKA.

CLIENT :
SAMPRETI-04

DRAWING TITLE :
GROUND FLOOR LAYOUT PLAN

CAD BY :
Jr Arch Juyel Rana

CONSULTANT:
PROKAUSHAL ENGINEERS & ARCHITECTS
APARTMENT 900, EAST SHAHAPARA,
DHAKA-1216, BANGLADESH.
CELL : +8801 741 3311 12,
Email : nurulandun37@gmail.com
info@prokaushal.com
Web : www.prokaushal.com

ARCHITECT :
MD. ABDUL MONNAF
JUNIOR ARCHITECT

SIGNATURE :

ARCHITECT :
HABIBUR RAHMAN
B ARCH. (DUET)

SIGNATURE :


DRAWING NO :
PEA/451/(G+11)-STORED RESIDENTIAL BUILDING.

SHEET NO : **AR - 105 / R - 00**

SCALE : NTS

DATE : OCTOBER, 2024

20'-0" WIDE ROAD

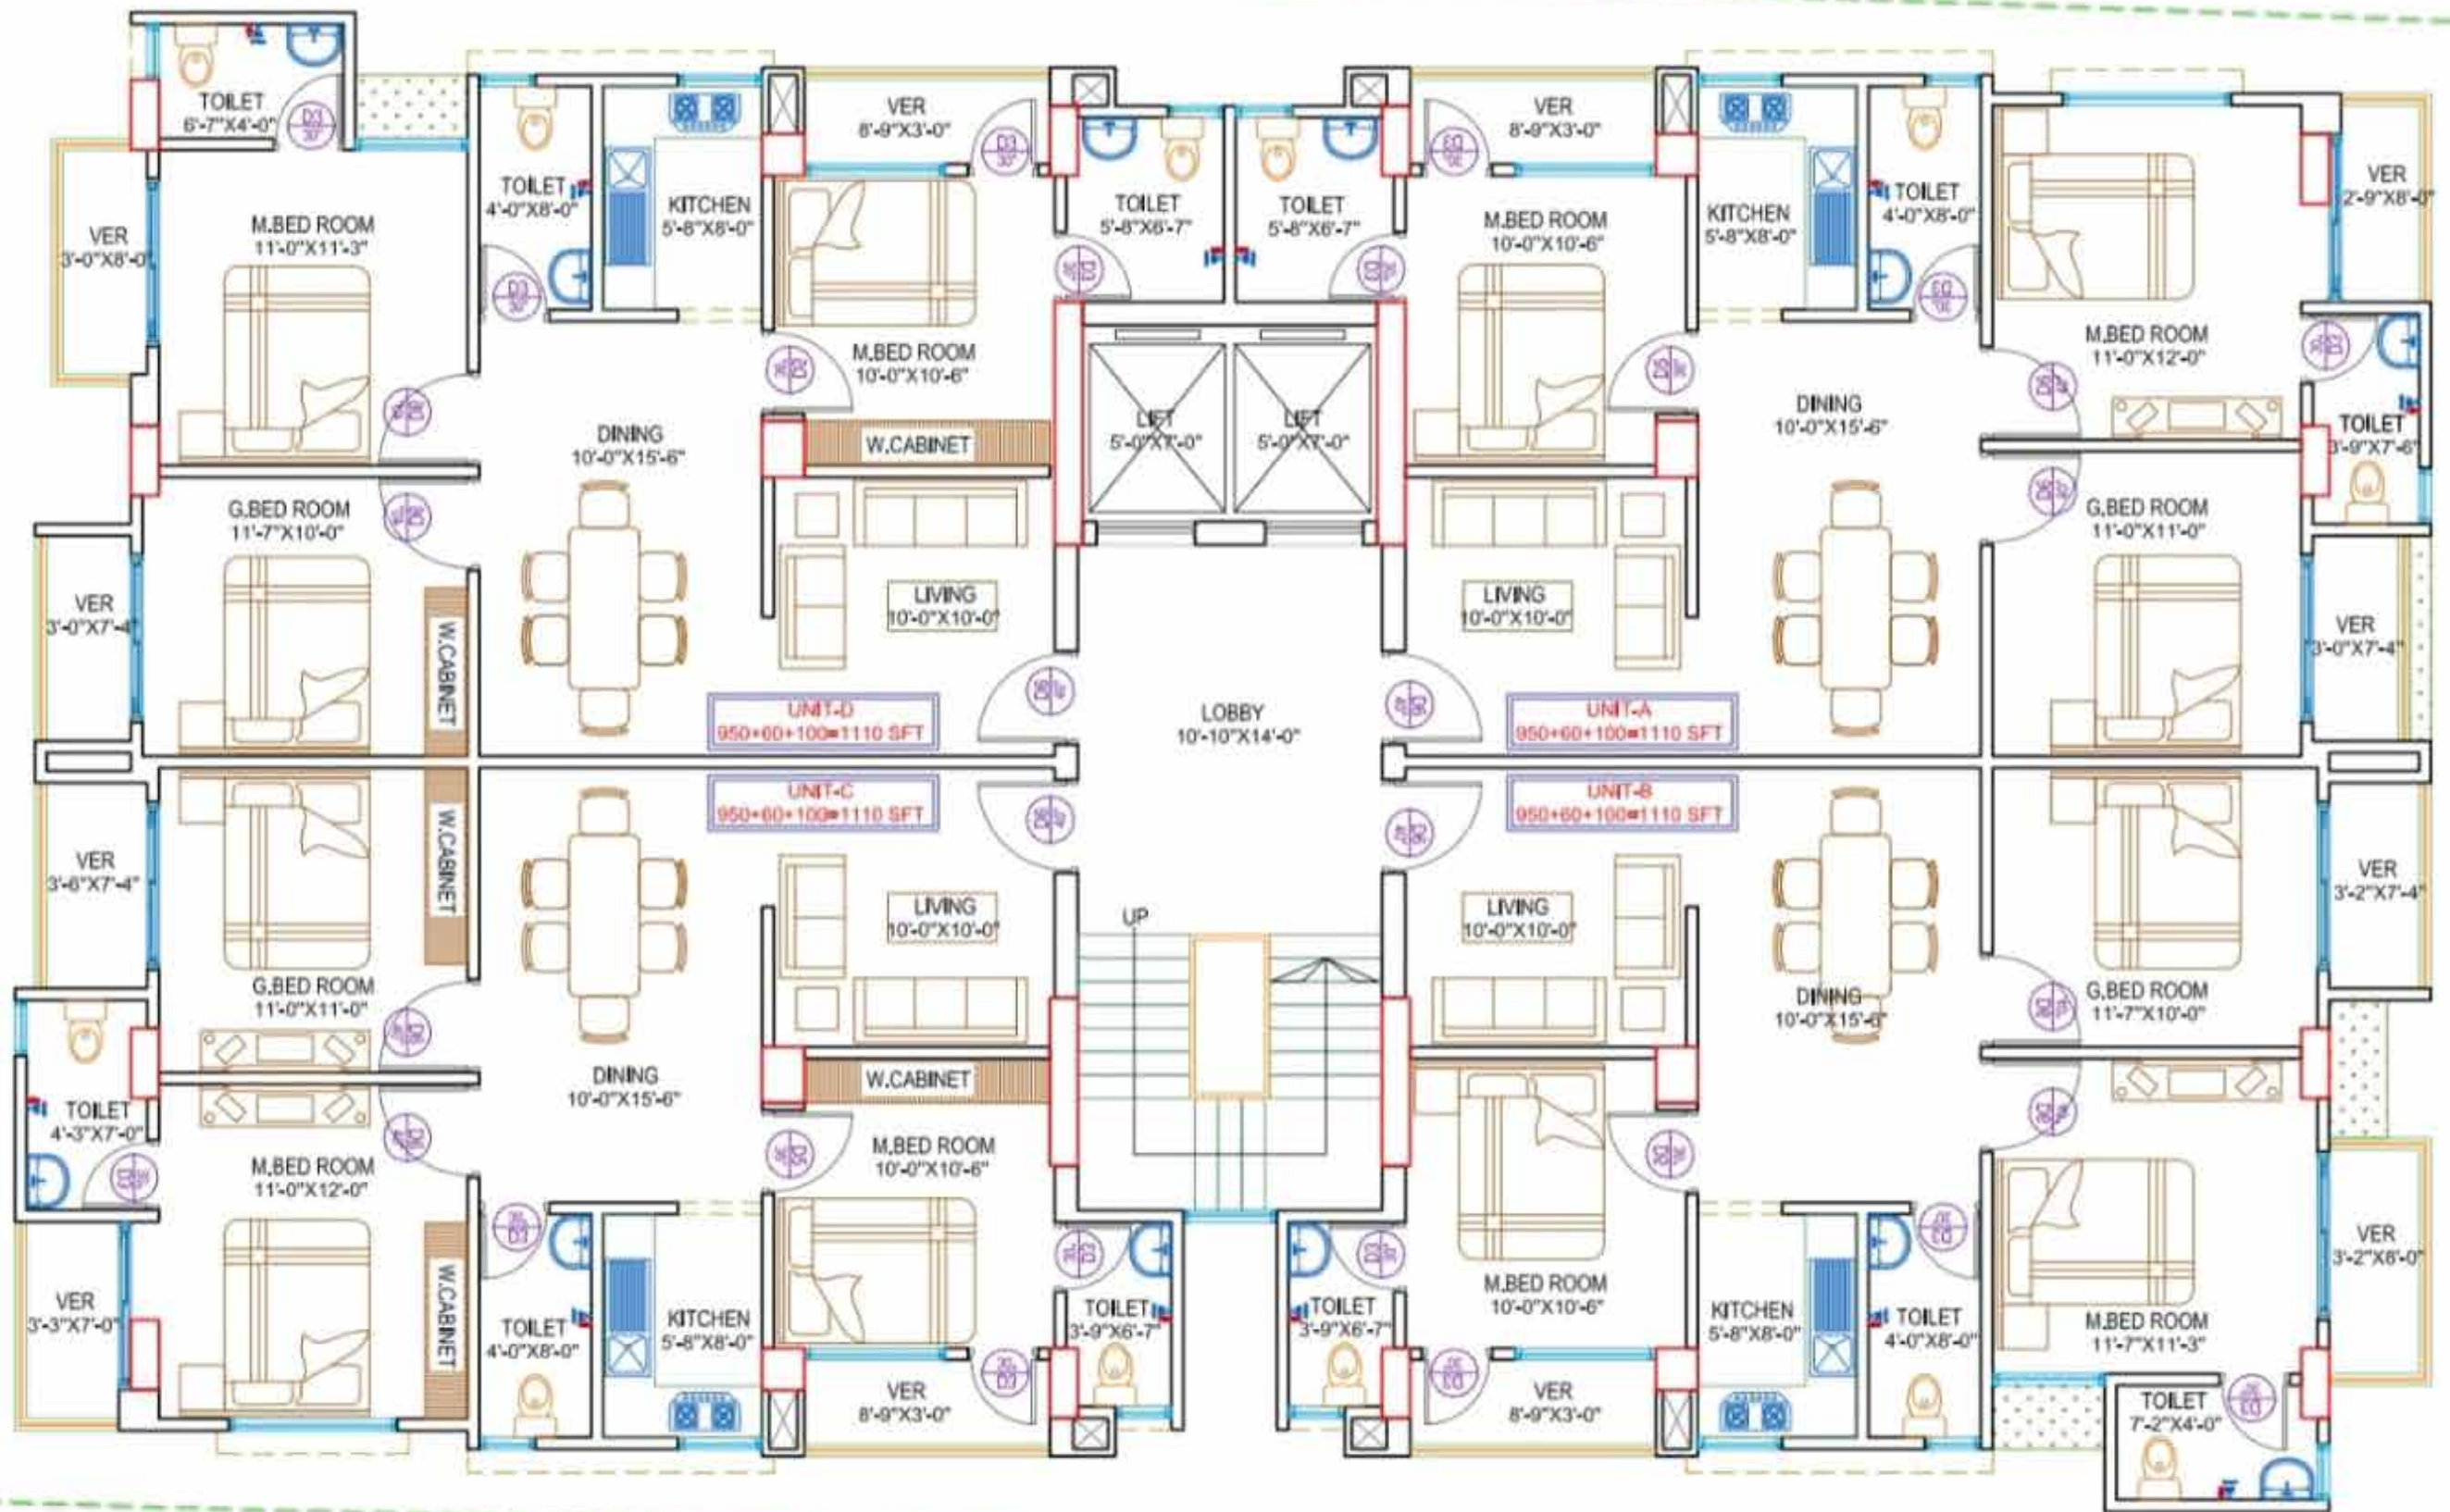

TYPICAL FLOOR FURNITURE LAYOUT PLAN

Not to be used or copied in any form without the written permission of the architect.

PROJECT: SAHIBU-4
PROPOSED G+11 STORED RESIDENTIAL BUILDING
AT DHAKA.

DEVELOPER :
PRESTIGE LUXURY LTD.

DRAWING TITLE:
**TYPICAL FLOOR FURNITURE
LAYOUT PLAN**
CAD BY:
MD. SABIR ALAM

CONSULTANT:
PROKASHAL ENGINEERS & ARCHITECTS.
APARTMENT: 060, EAST SHAYKHAPARA,
DHAKA-1216, BANGLADESH.
CELL : +8801 741 3311 52.
Email: nurulnordul77@gmail.com
Info@prokashal.com
Web: www.prokashal.com


ARCHITECT :
HABIBUR RAHMAN.
USER: HRC

SIGNATURE:

ARCHITECT:
MD. ABUL MONNAF
USER: HRC

SIGNATURE:

DRAWING NO:
G+11 STORED RESIDENTIAL BUILDING
SHEET NO : **AR - 104 / R - 00**
SCALE : NTS
DATE : MARCH, 2024

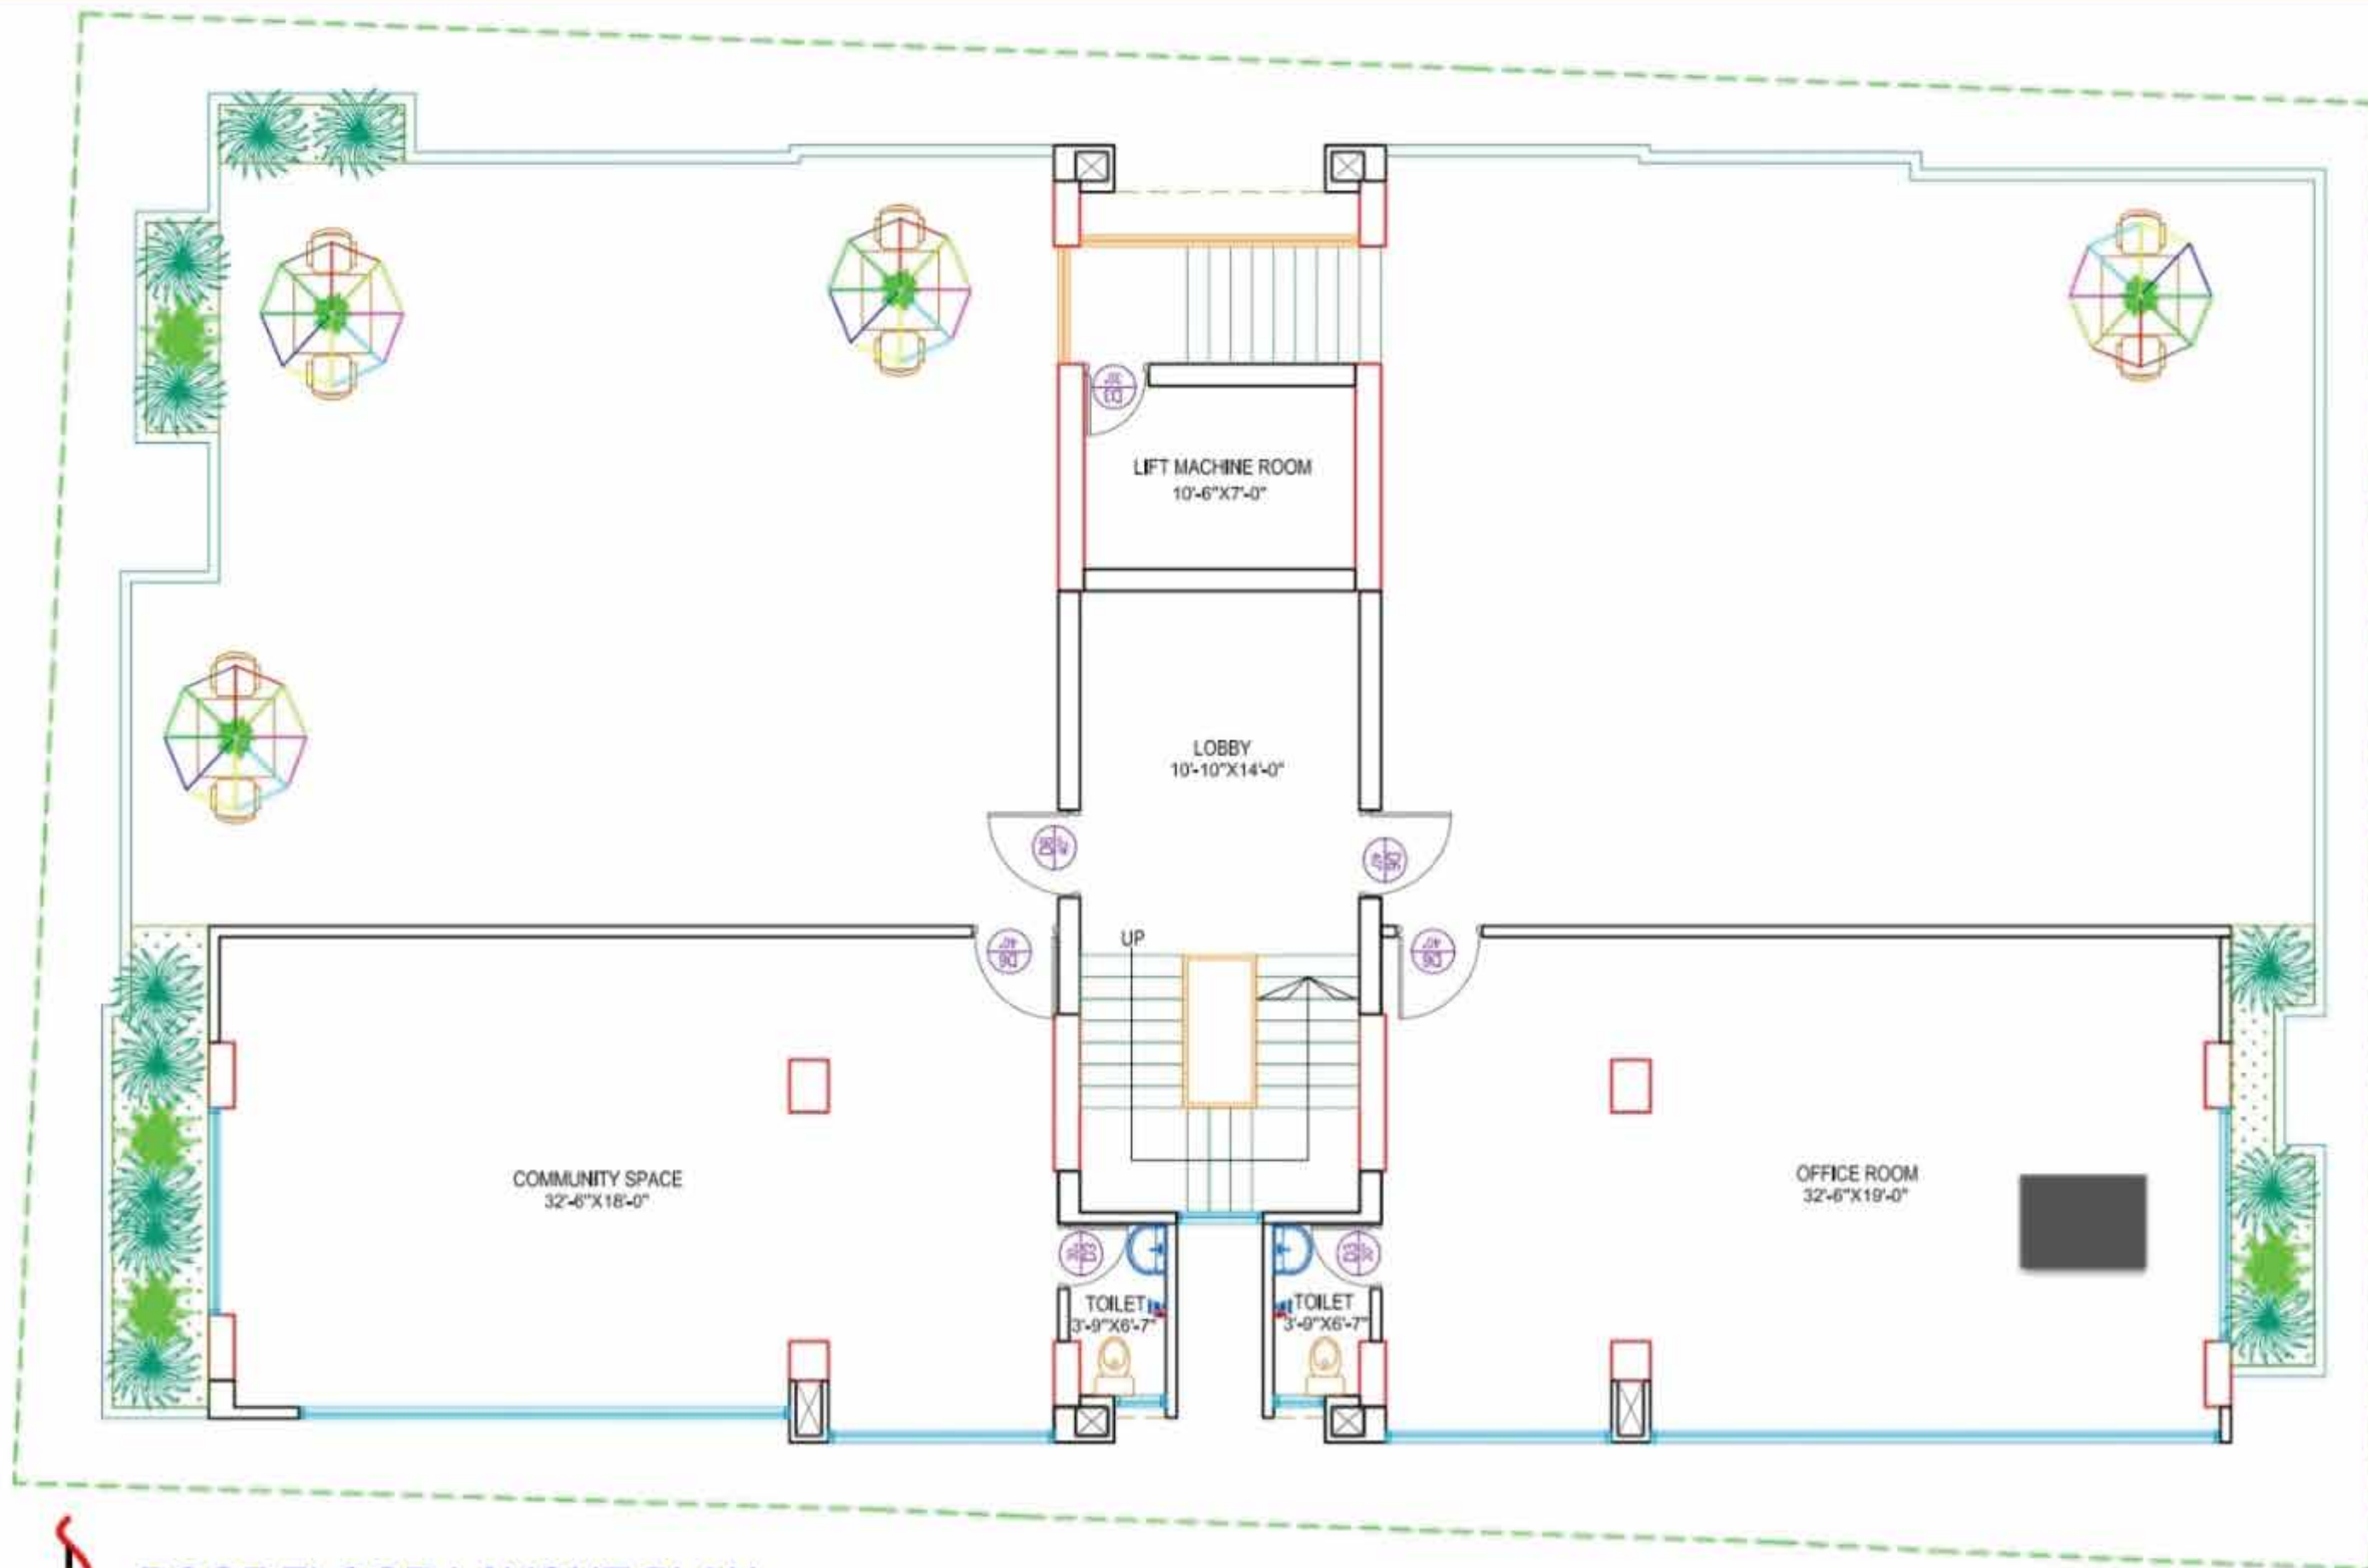

ROOF FLOOR LAYOUT PLAN

Unauthorized use or reproduction of this drawing is the property of Prokashal Engineers & Architects. Copying or using this drawing is not allowed without written permission from Prokashal Engineers & Architects.

PROJECT NAME:
PROPOSED G+11 STORIED RESIDENTIAL BUILDING
AT DHAKA.

DEVELOPER :
PRESTIGE LANDMARK LTD.

DRAWING TITLE:
ROOF FLOOR LAYOUT PLAN

CAD BY:
MD. SABBIR ALAM

CONSULTANT:
PROKASHAL ENGINEERS & ARCHITECTS.
APARTMENT 060, EAST SHAWRAPARA,
DHAKA-1216, BANGLADESH.
CELL : +8801 241 3311 12.
Email : nurealamdus077@gmail.com
Info@prokashal.com
Web : www.prokashal.com

ARCHITECT :
HABIBUR RAHMAN,
L.A.R.C. 0871

SIGNATURE :

ARCHITECT :
MD. ABUL MONNAF,
L.A.R.C. 404003

SIGNATURE :

DRAWING NO :
G+11 STORIED RESIDENTIAL BUILDING
SHEET NO : **AR - 105 / R - 00**
SCALE : NTS
DATE : MARCH - 2024