


HBB, 20'-0" WIDE ROAD

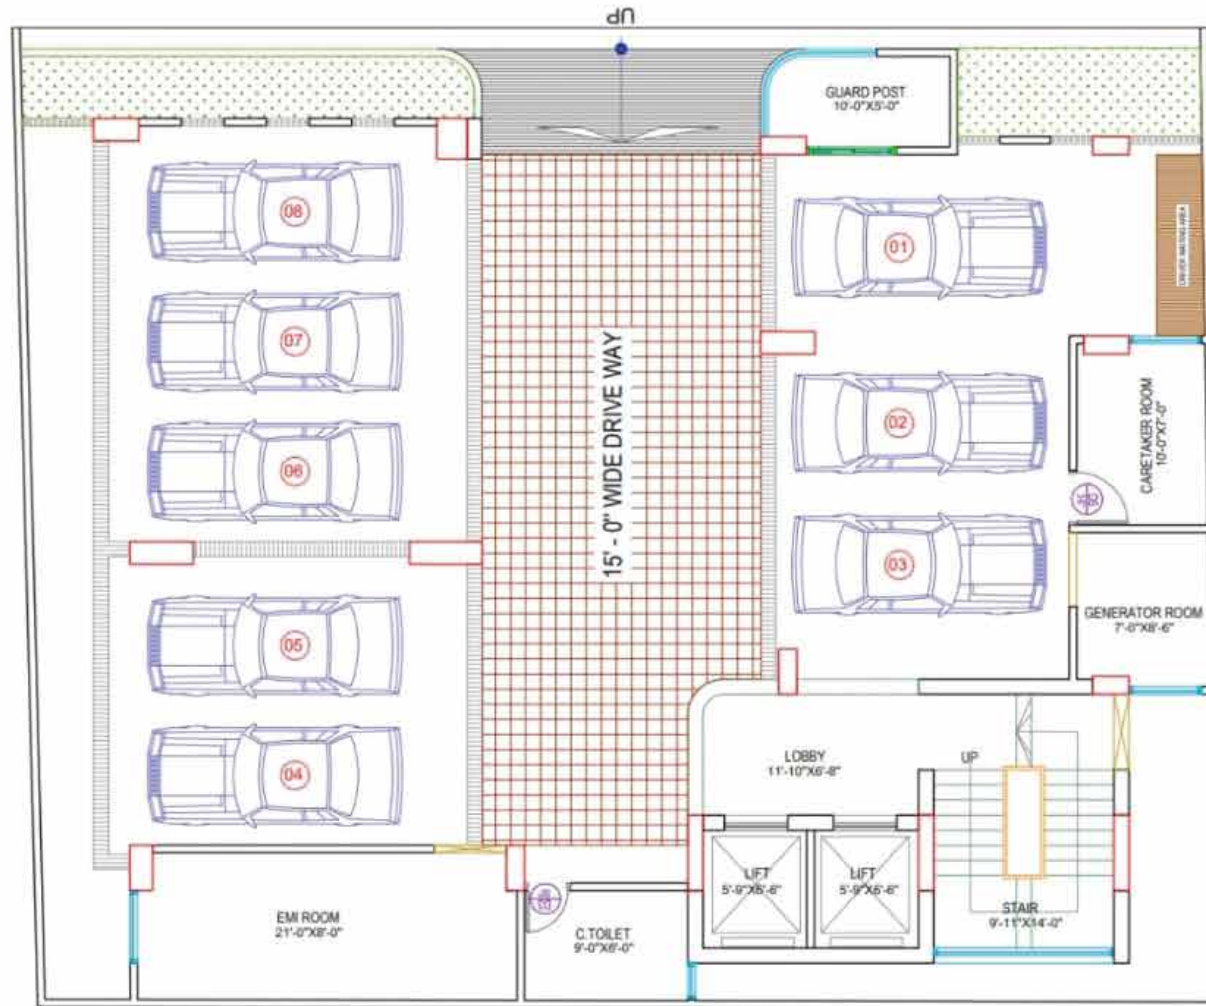

GROUND FLOOR LAYOUT PLAN

Information contained on this drawing is the property of prokaushal engineers & architects, copying or using this drawing in notice or part without written permission is unauthorised.

PROJECT :
PROPOSED (G+11) STORIED APARTMENT BUILDING (PRESTIGE SAMPRETI-02) AT MOUZA-SHYAMLAPUR, J.L. NO. C.S. & S.A.-791 R.S.-252, KHATIAN NO. C.S.-295, S.A.-295(SABEK), 367(HALE) R.S.-267, R.S. NAMZARI-9943, DAG NO. C.S & S.A.-1463 R.S.-1991 SHYAMLAPUR, SAVAR, DHAKA.

CLIENT :
SAMPRETI-02

DRAWING TITLE :
GROUND FLOOR LAYOUT PLAN

CAD BY :
Jr.Arch Juyel Rana

CONSULTANT :
PROKAUSHAL ENGINEERS & ARCHITECTS.
APARTMENT 960, EAST SHAWRAPARA, DHAKA -1215, BANGLADESH, CELL : +8801 741 3311 12, Email : nurulanduet37@gmail.com info@prokaushal.com Web: www.prokaushal.com

ARCHITECT :
MD. ABDUL MONNAF
JUNIOR, ARCHITECT

SIGNATURE :

ARCHITECT :
HABIBUR RAHMAN,
B.ARCH. (DUET)


SIGNATURE :

DRAWING NO :
PEA/449/(G+11)-STORIED RESIDENTIAL BUILDING.

SHEET NO : **AR - 105 / R - 00**

SCALE : NTS

DATE : OCTOBER, 2024

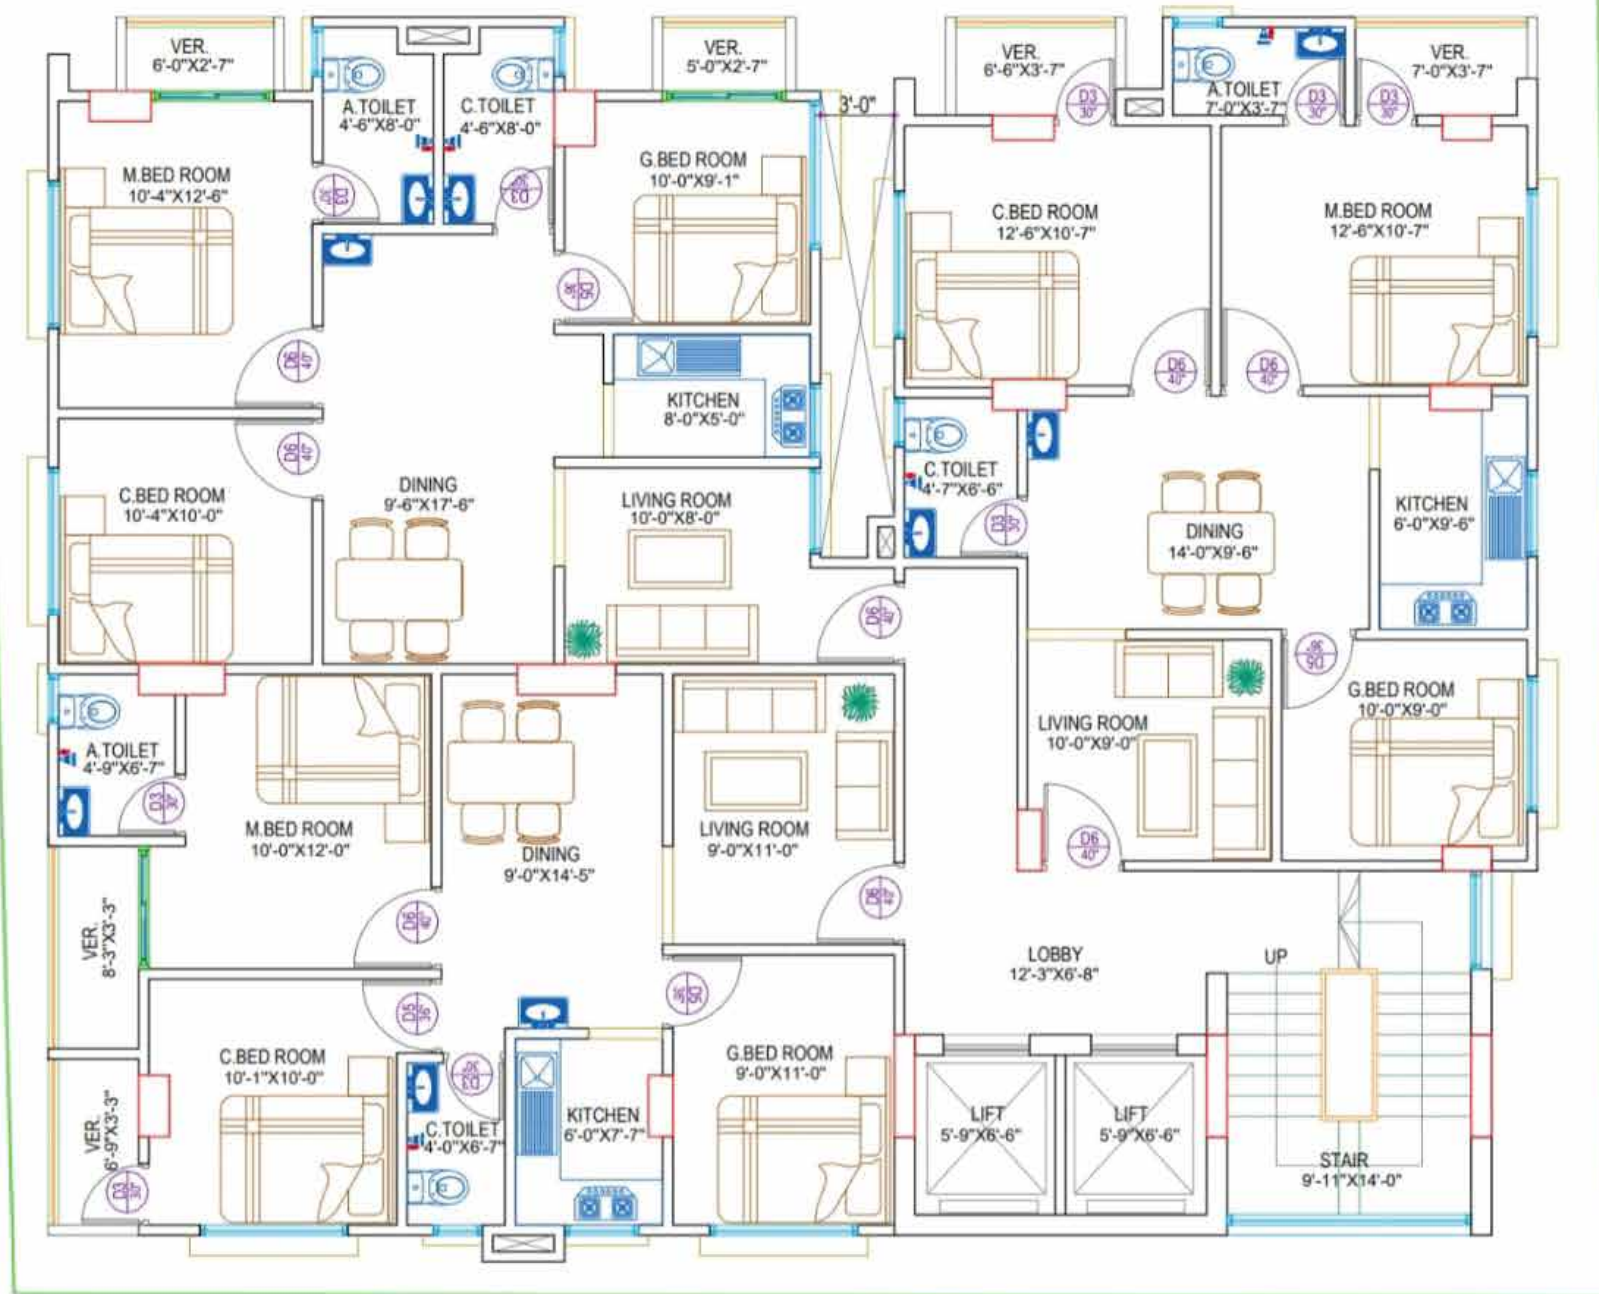

7TH-11TH FLOOR FURNITURE LAYOUT PLAN (03 UNIT)

Information contained on this drawing is the property of prokashal engineers & architects. copying or using this drawing in notice or part without written permission is unauthorised.

PROJECT :
PROPOSED (G+11) STORED APARTMENT BUILDING (PRESTIGE SAMPRETI-02) AT MOUZA-SHYAMLAPUR, J.L. NO. C.S. & S.A.-791 R.S.-252, KHATIAN NO. C.S.-295, S.A.-295(SABEK), 367(HALE) R.S.-267, R.S. NAMZARI-9943, DAG NO. C.S. & S.A.-1463 R.S.-1991 SHYAMLAPUR, SAVAR, DHAKA.

CLIENT :
SAMPRETI-02

DRAWING TITLE :
7TH TO 11TH FLOOR
FURNITURE LAYOUT PLAN

CAD BY :
Jr Arch Juyel Rana

CONSULTANT:
PROKASHAL ENGINEERS & ARCHITECTS.
APARTMENT 960, EAST SHAWRAPARA,
DHAKA -1216, BANGLADESH,
CELL : +8801 741 3311 12,
Email : nurelamin@prokashal.com
info@prokashal.com
Web: www.prokashal.com

ARCHITECT :
MD. ABDUL MONNAB
JUNIOR ARCHITECT

SIGNATURE :

ARCHITECT :
HABIBUR RAHMAN.
B ARCH. (DUET)


SIGNATURE :

DRAWING NO :
PEA/449/(G+11)-STORED RESIDENTIAL
BUILDING.

SHEET NO : AR - 113 / R - 00

SCALE : NTS

DATE : OCTOBER, 2024

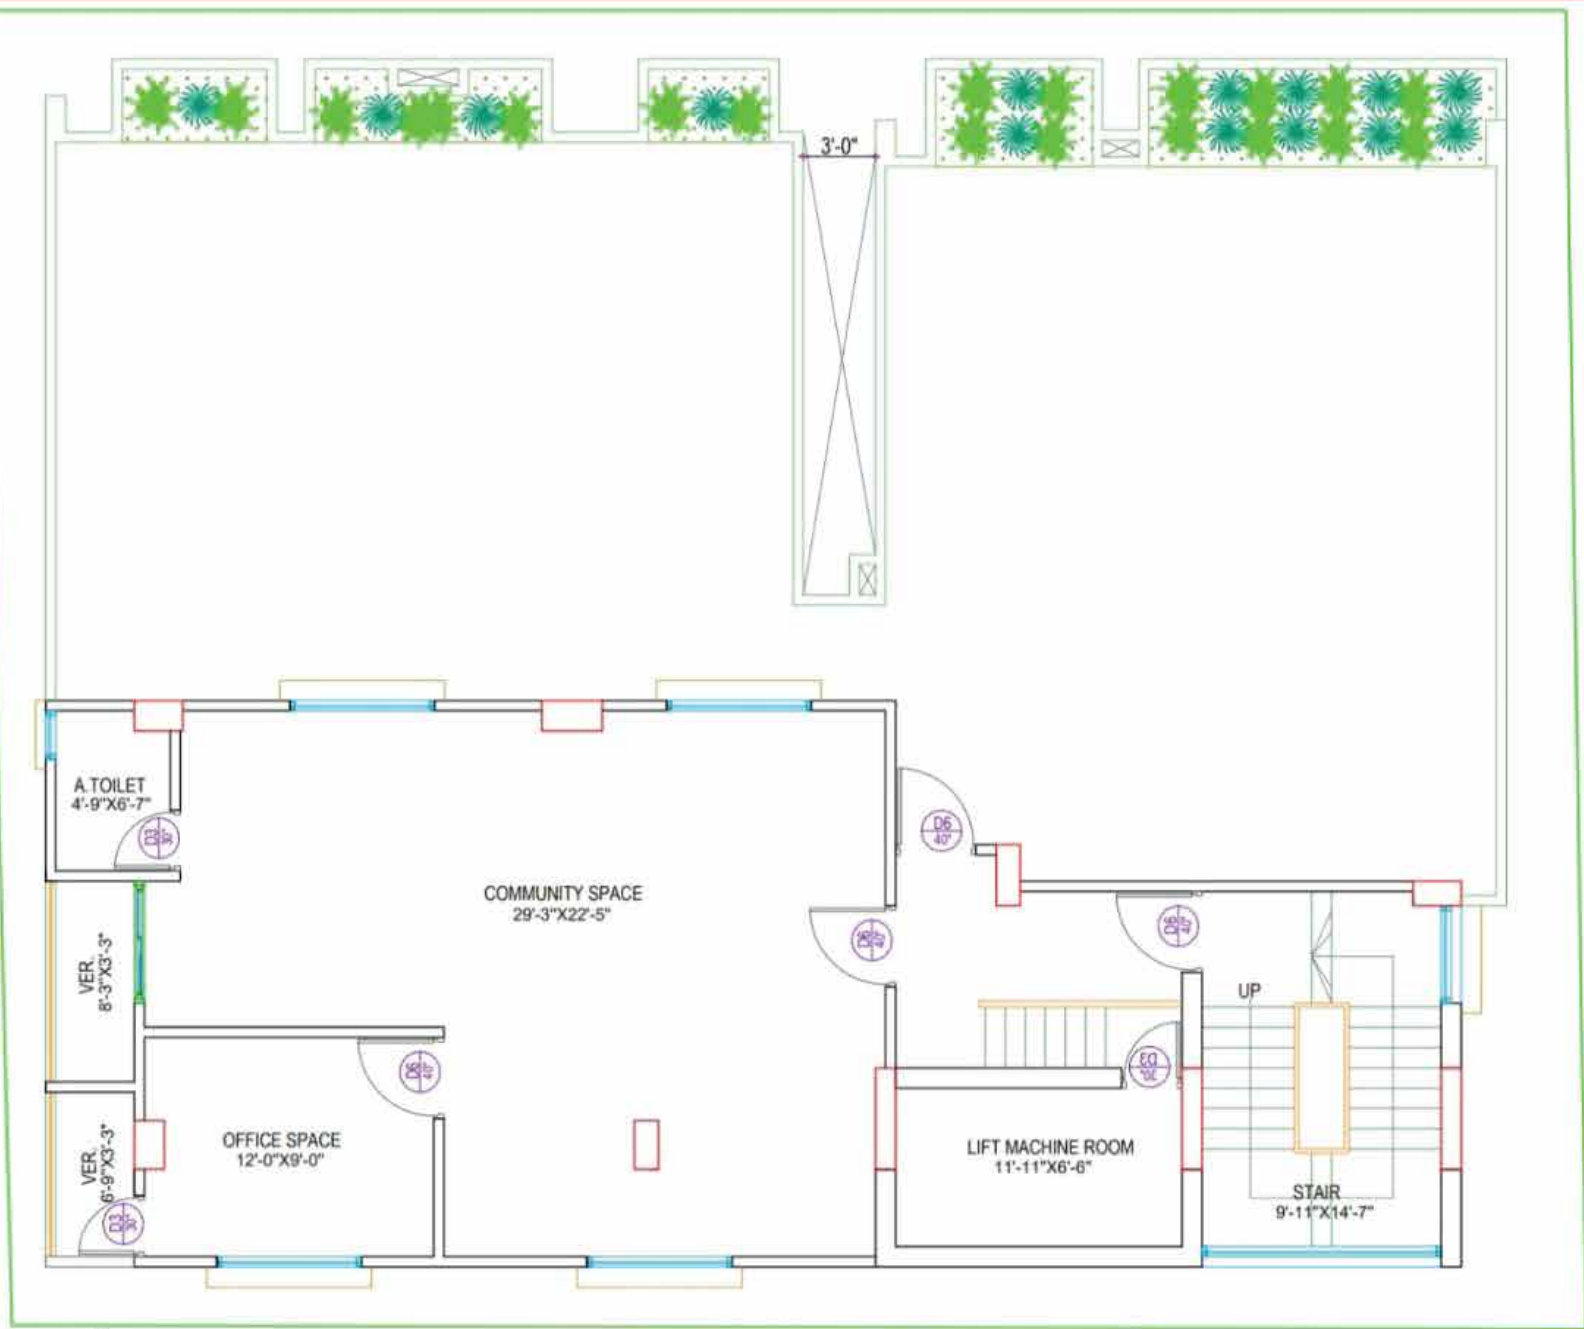

ROOF FLOOR LAYOUT PLAN

Information contained on this drawing is the property of prokashal engineers & architects. copying or using this drawing in notice or part without written permission is unauthorised.

PROJECT :
PROPOSED (G+11) STORIED APARTMENT BUILDING (PRESTIGE SAMPRETI-02) AT MOUZA-SHYAMLAPUR, J.L. NO. C.S. & S.A.-791 R.S.-252, KHATIAN NO. C.S.-295, S.A.-295(SABEK), 367(HALE) R.S.-267, R.S. NAMZARI.-9943, DAG NO. C.S. & S.A.-1453 R.S.-1991 SHYAMLAPUR, SAVAR, DHAKA.

CLIENT :
SAMPRETI-02

DRAWING TITLE :
ROOF FLOOR LAYOUT PLAN

CAD BY :
Jr Arch Juyel Rana

CONSULTANT:
PROKAUSHAL ENGINEERS & ARCHITECTS.
APPARTMENT 960, EAST SHAWRAPARA, DHAKA -1216, BANGLADESH, CELL : +8801 741 3311 12, Email : nurestamduet37@gmail.com info@prokashal.com Web: www.prokashal.com

ARCHITECT :
MD. ABDUL MONNAF
JUNIOR ARCHITECT

SIGNATURE :

ARCHITECT :
HABIBUR RAHMAN,
BARCH (DUET)

SIGNATURE :

DRAWING NO :
PEA/449/(G+11)-STORIED RESIDENTIAL BUILDING.
SHEET NO : AR - 108 / R - 00
SCALE : NTS
DATE : OCTOBER, 2024