




GROUND FLOOR FURNITURE LAYOUT PLAN
TOTAL LAND AREA = 2160 SFT

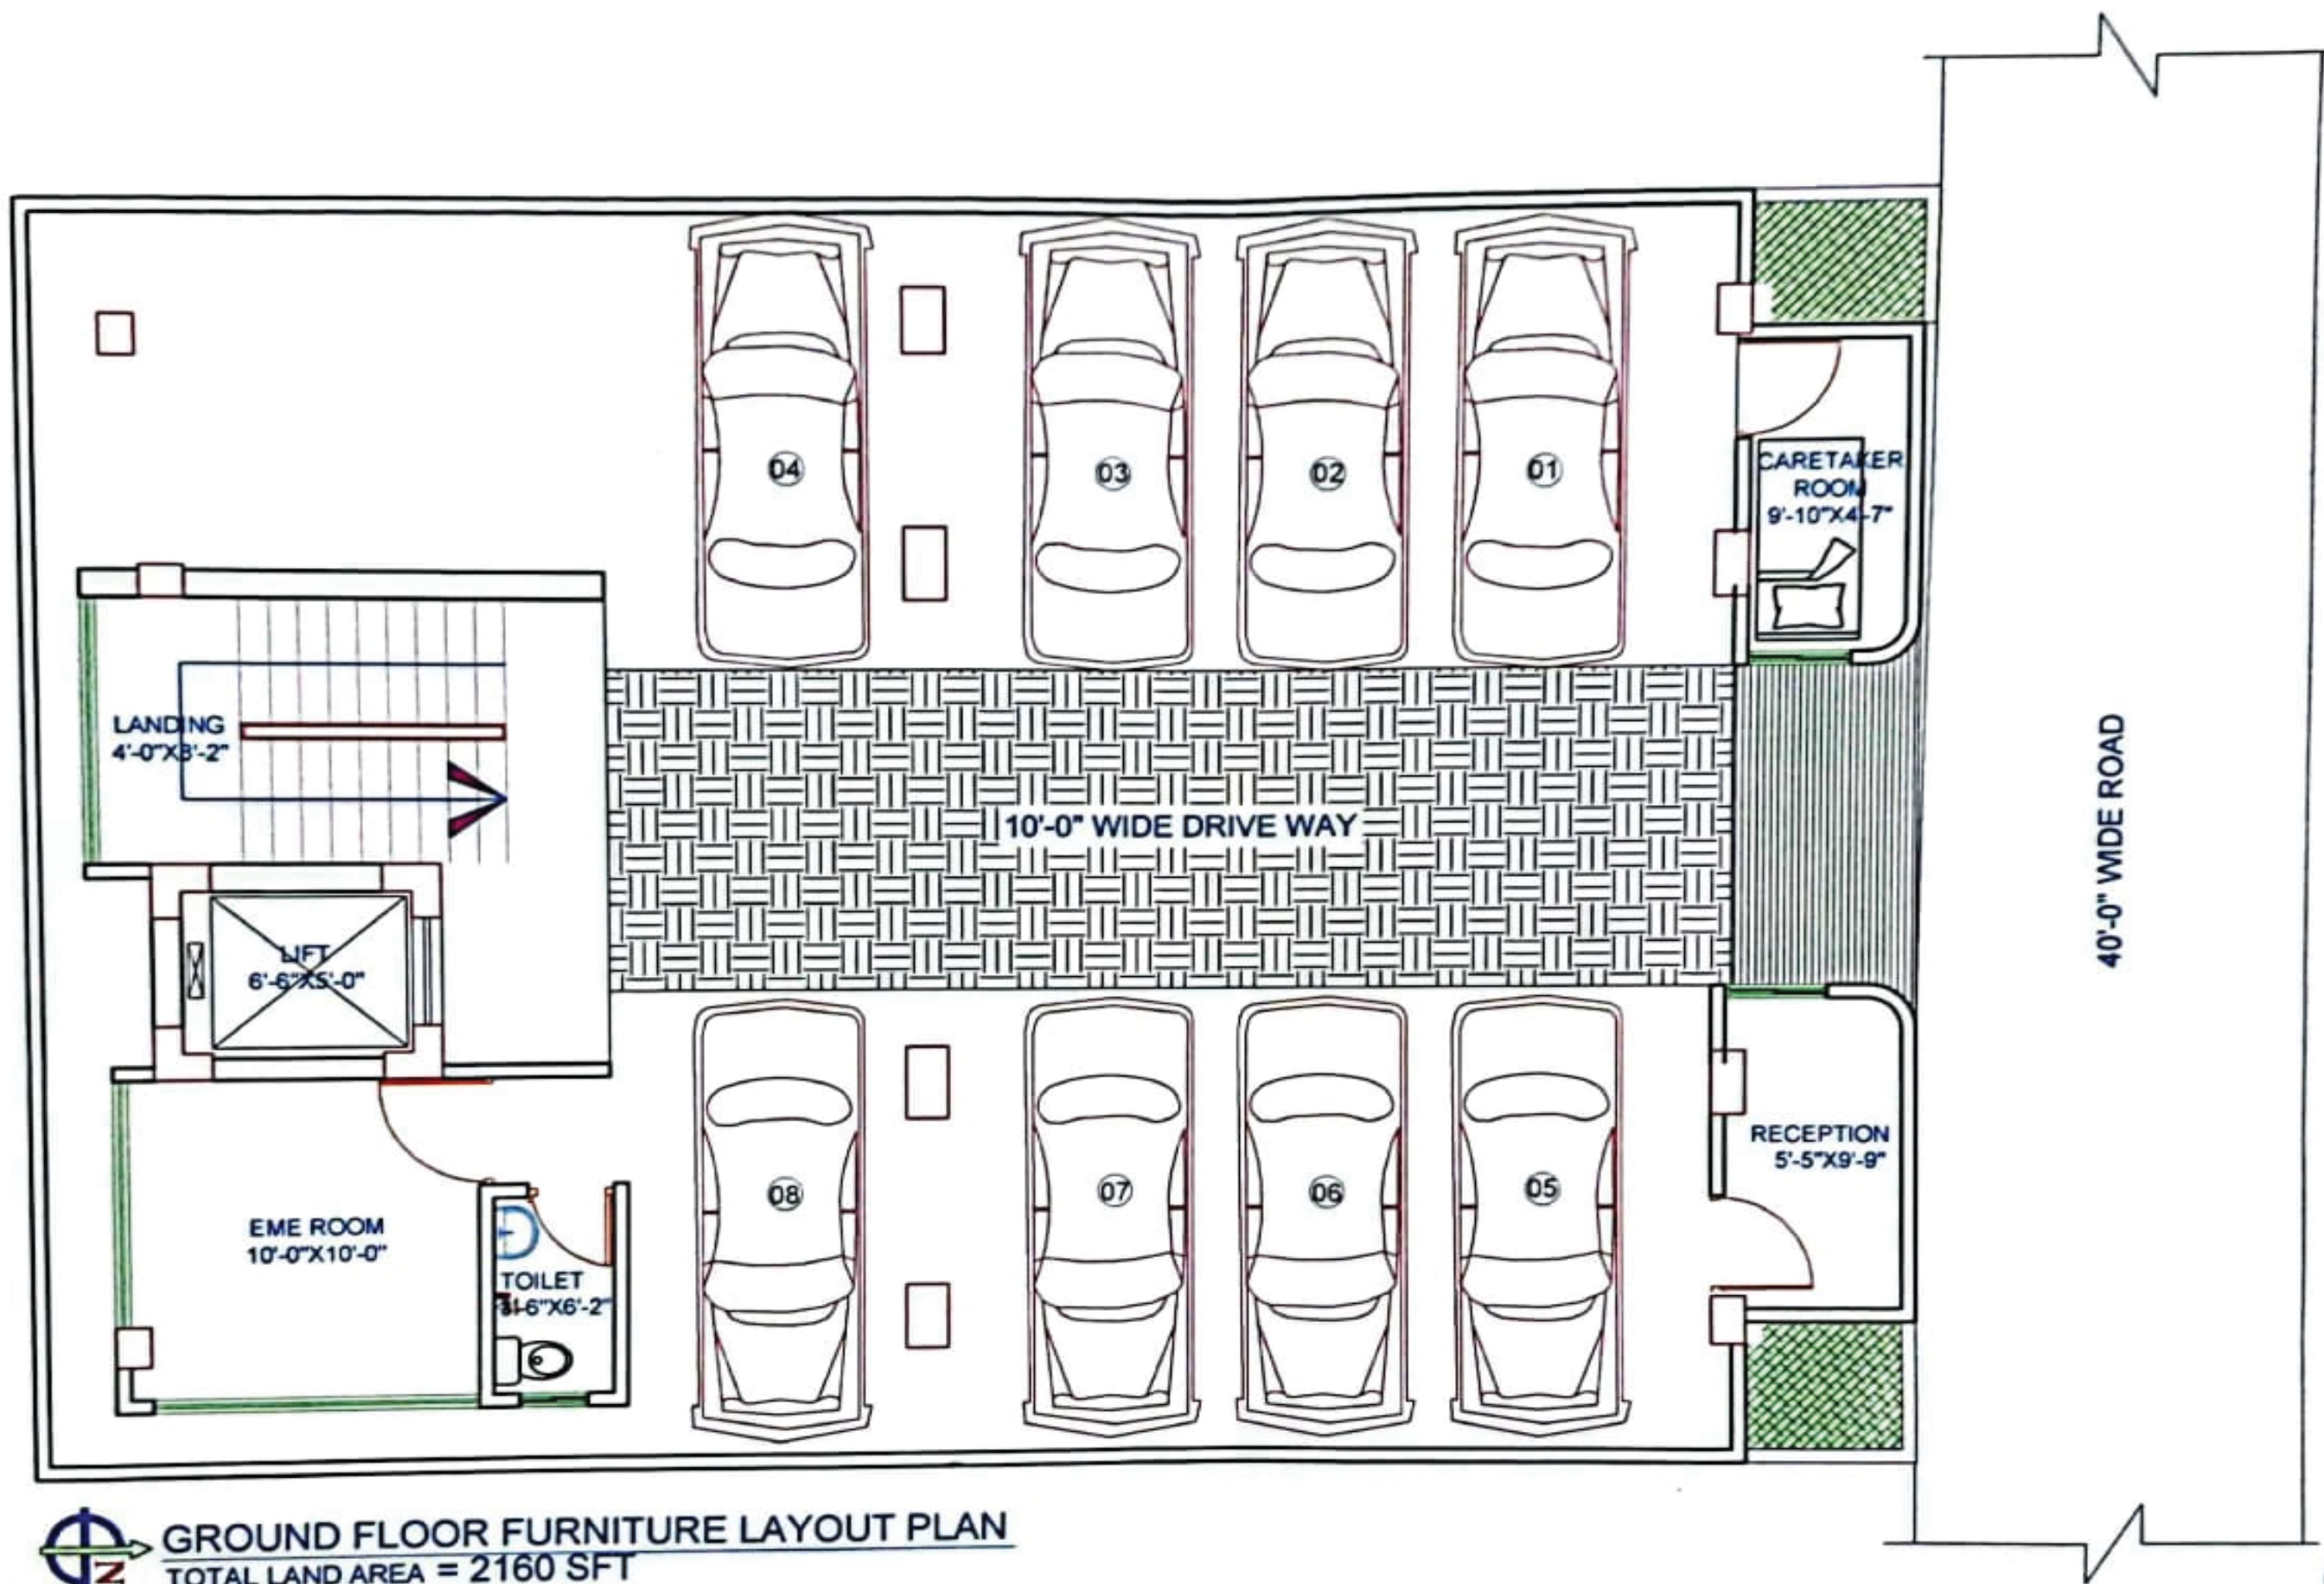

ed on the
party of
& architects
drawing
should
be

PROJECT :
PROPOSED G+08 STORIED RESIDENTIAL BUILDING AT
CHANDRIMA MODEL TOWN, MOHAMMADPUR,
DHAKA-1207.

CLIENT :
PRESTIGE LANDMARK
LTD.

DRAWING TITLE :
GROUND FLOOR FURNITURE
LAYOUT PLAN

CAD BY :
NAYIM HOSSAIN

CONSULTANT:
PROKAUSHAL ENGINEERS & ARCHITECTS.
APARTMENT 960, EAST SHAWRAPARA,
DHAKA -1216, BANGLADESH.
CELL : +8801 741 3311 12.
Email : nurealamduet37@gmail.com
info@prokashal.com
Web: www.prokashal.com

ARCHITECT :
SAGOR CHANDRA DAS.
B.Arch, (DUET)

SIGNATURE :

Sagor


ARCHITECT :
HABIBUR RAHMAN.
B.Arch, (DUET)

SIGNATURE :

DRAWING NO :
09 STORIED RESIDENTIAL BUILDING
SHEET NO : AR - 105 / R - 00
SCALE : NTS
DATE : NOVEMBER, 2021





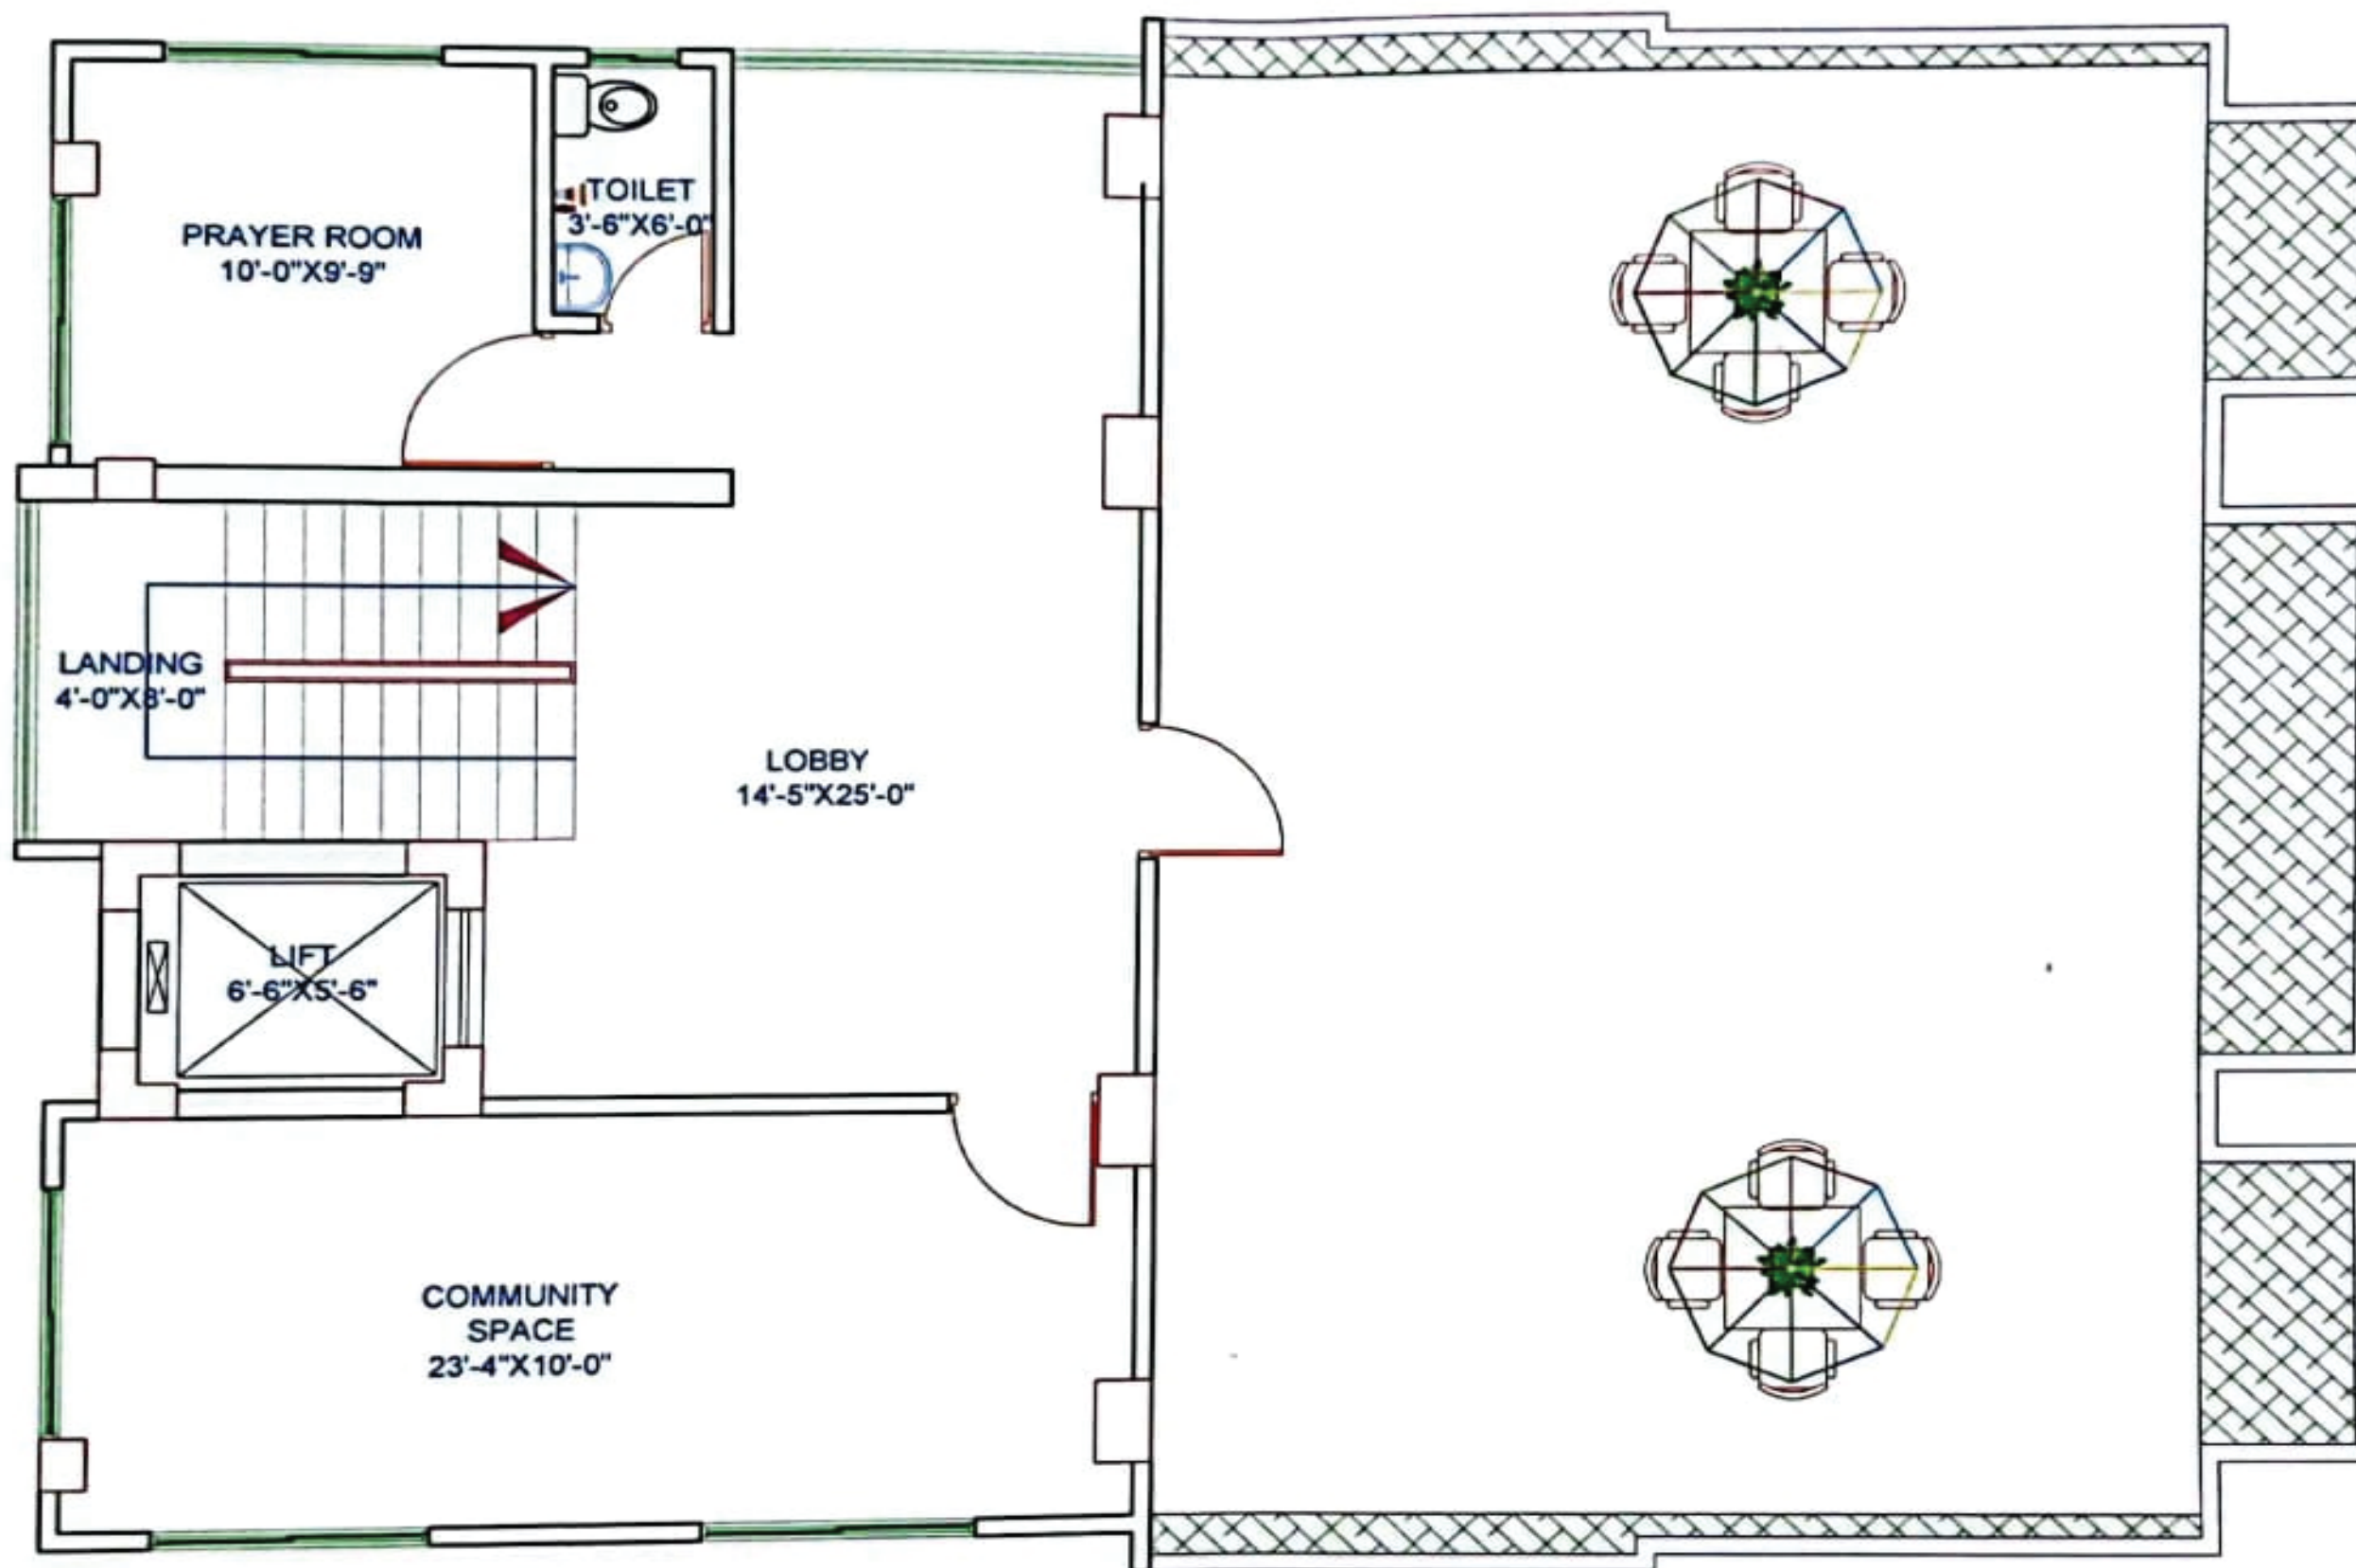

ROOF FLOOR FURNITURE LAYOUT PLAN



PROJECT : PROPOSED G+08 STORIED RESIDENTIAL BUILDING AT CHANDRIMA MODEL TOWN, MOHAMMADPUR, DHAKA-1207.	CLIENT : PRESTIGE LANDMARK LTD.	DRAWING TITLE : ROOF FLOOR FURNITURE LAYOUT PLAN CAD BY : NAYIM HOSSAIN	CONSULTANT: PROKAUSHAL ENGINEERS & ARCHITECTS. APPARTMENT 000, EAST SHAWRAPARA, DHAKA -1216, BANGLADESH. CELL : +8801 741 3311 12. Email : nurealamduet37@gmail.com info@prokaushal.com Web: www.prokaushal.com	ARCHITECT : SAGOR CHANDRA DAS. B ARCH, (DUET) SIGNATURE : 	ARCHITECT : HABIBUR RAHMAN. B ARCH, (DUET) SIGNATURE :	DRAWING NO : 09 STORIED RESIDENTIAL BUILDING SHEET NO : AR - 107 / R - 00 SCALE : NTS DATE : NOVEMBER, 2021
--	---	--	---	--	--	---